


EST. 1988

RICK GONZALEZ, A.I.A.
PRESIDENT AR - 0014172
300 CLEMATIS STREET - 3RD FLR.
WEST PALM BEACH
FLORIDA 33401
PH: (561) - 659 - 2383
FAX: (561) - 659 - 5546

www.regarchitects.com

CORPORATION NUMBER
AA-0002447

ZACARA FARM
BUILDING "C2"
GROOM'S QUARTER

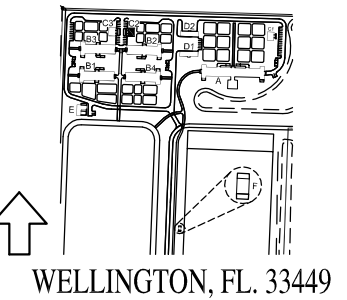

WELLINGTON, FL. 33449



| REVISIONS | NO. |
|--------------------------------|-----|
| 10-02-12 OWNER/ PERMITTING | 1 |
| 11-08-12 OWNER | 2 |
| 01-22-13 OWNER/COORDINATION | 3 |
| | 4 |

DATE SEPTEMBER 24, 2012

SCALE 1/4"=1'-0"

DRAWN DM

CHECKED VK/REG

REG No. 12001

© 2012


OWNERSHIP AND USE OF THESE DOCUMENTS & SPECIFICATIONS AS INSTRUMENTS OF SERVICE ARE AND SHALL REMAIN THE PROPERTY OF THE ARCHITECT WHETHER THE PROJECT THEY ARE MADE FOR IS EXECUTED OR NOT. THEY SHALL NOT BE USED BY THE OWNER OR OTHERS ON OTHER PROJECTS OR FOR ADDITIONS TO THIS PROJECT BY OTHERS, EXCEPT BY AGREEMENT IN WRITING AND WITH APPROPRIATE COMPENSATION TO THE ARCHITECT.

FIRST AND
SECOND
FLOOR PLAN


CONSTRUCTION DOCUMENTS

A-1.01

PERMIT SUBMITTAL

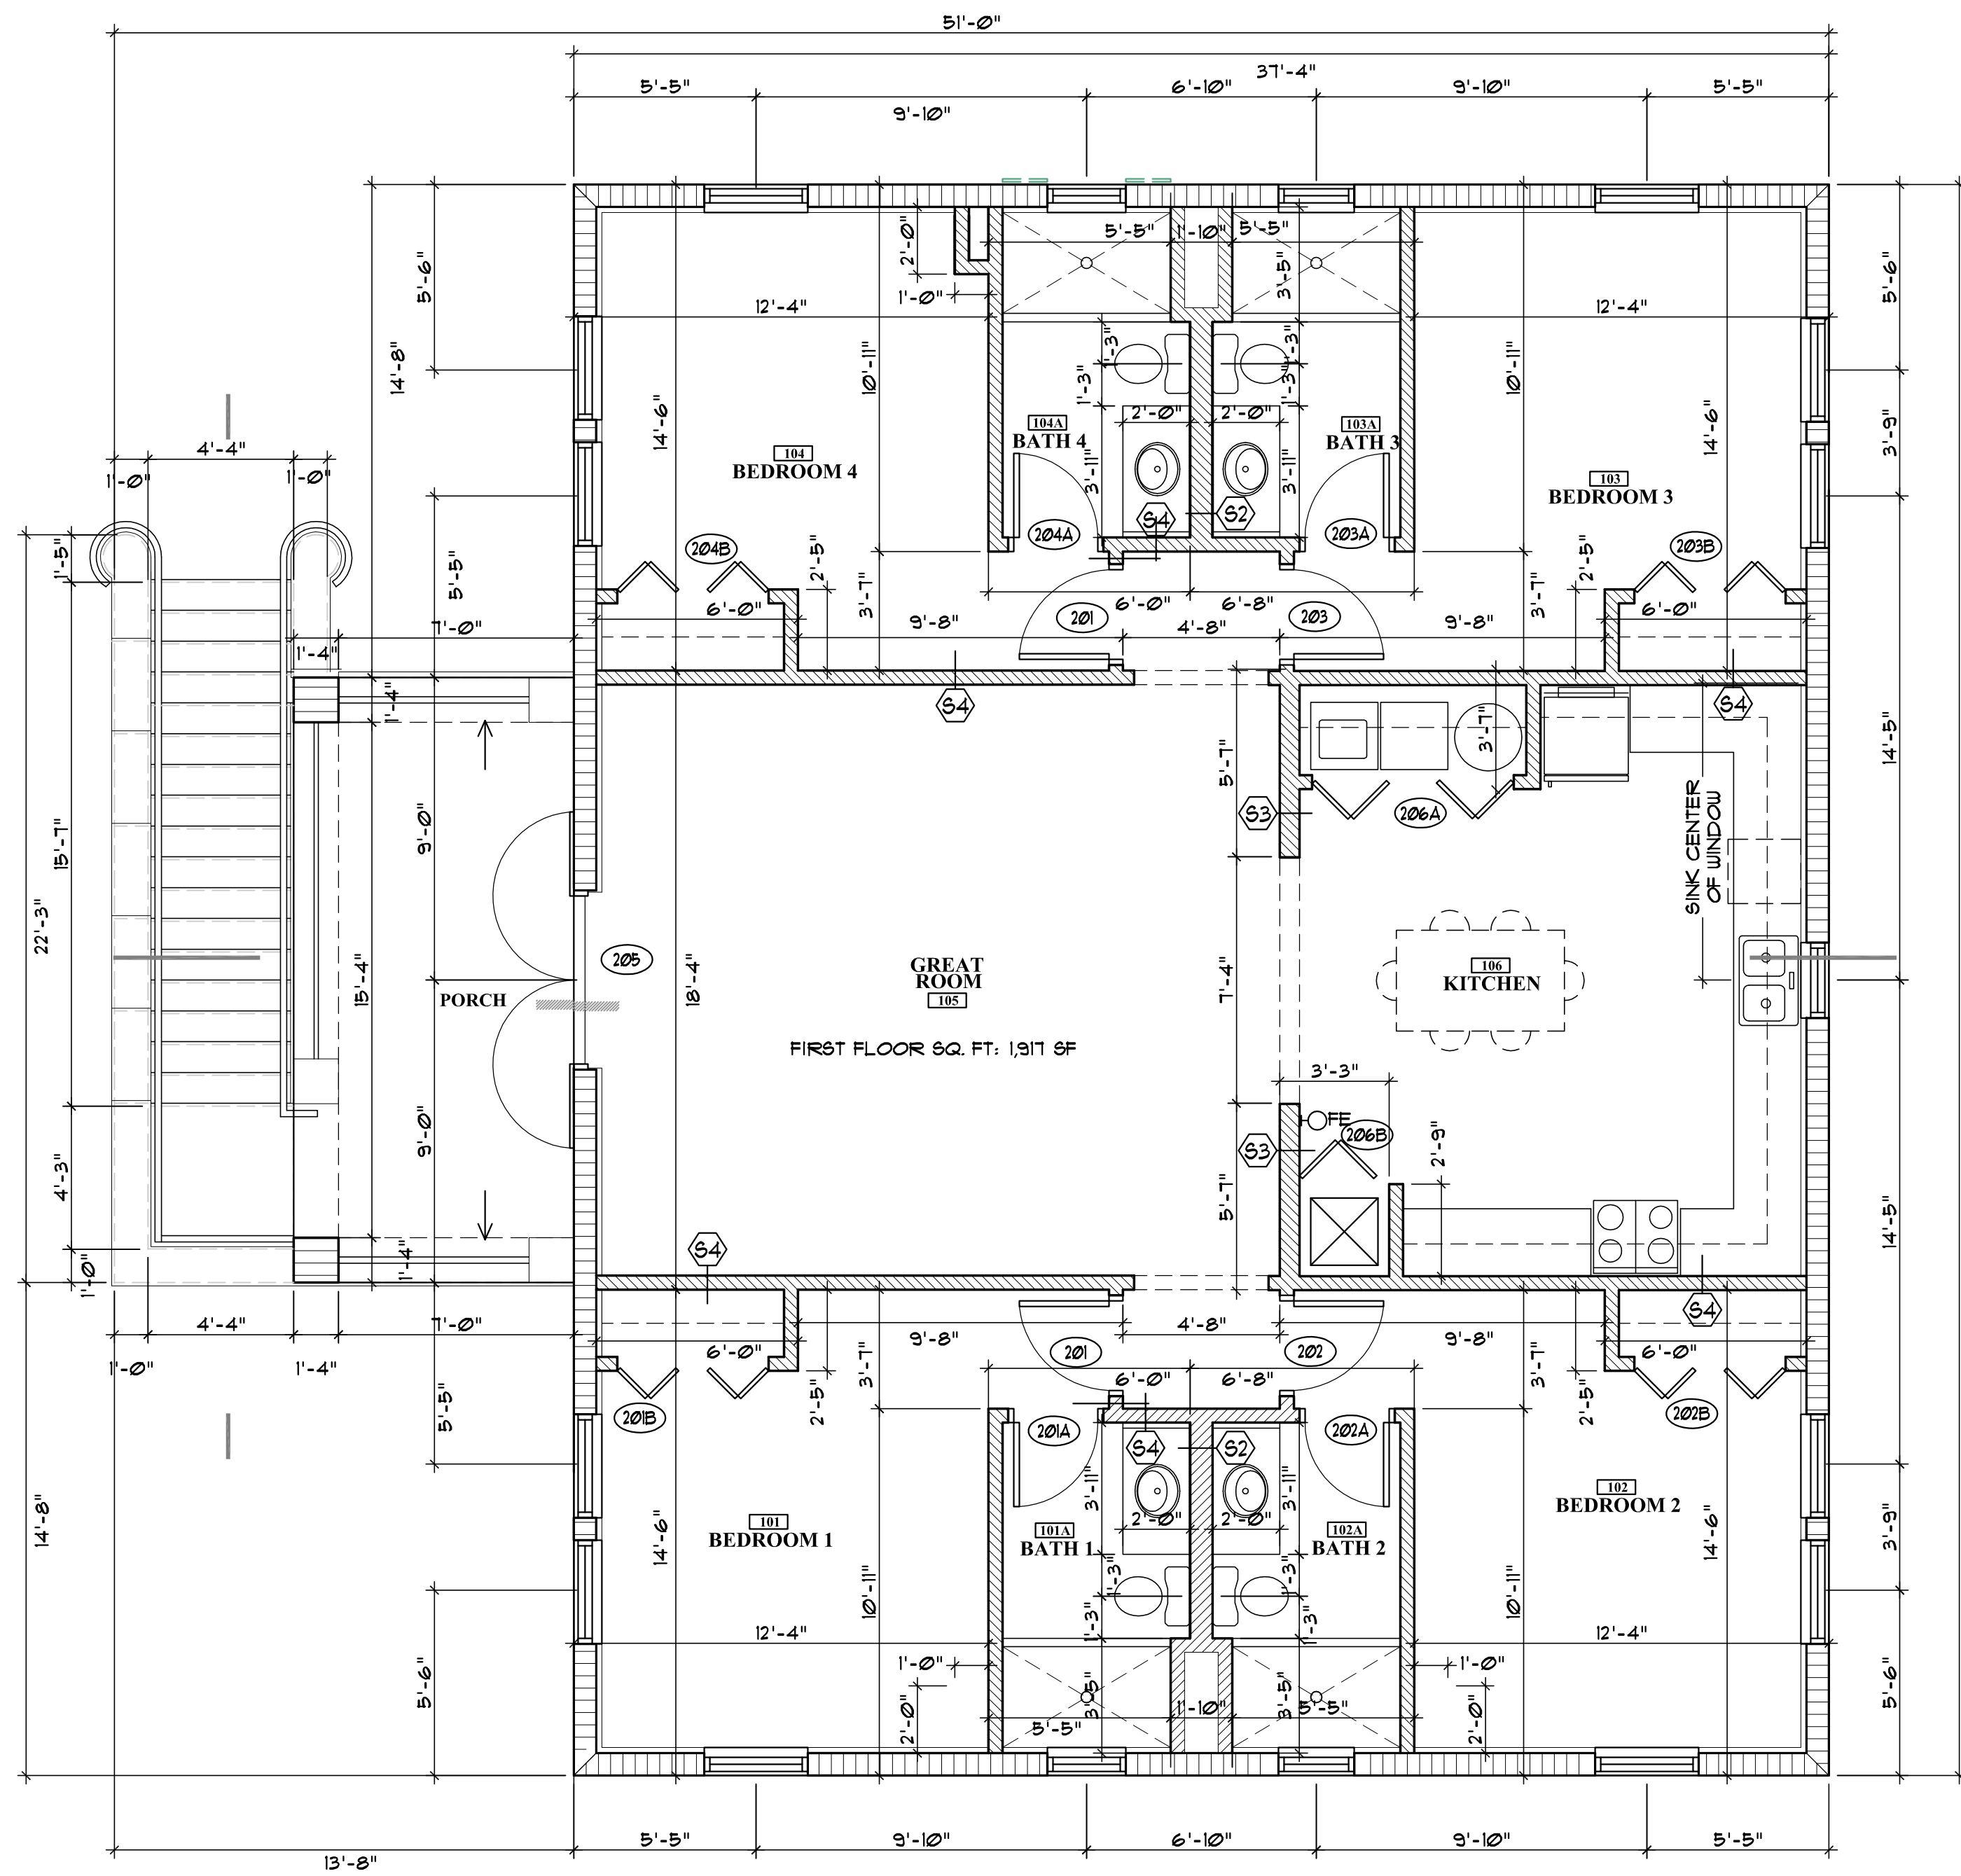

2 SECOND FLOOR PLAN
1/4" = 1'-0"

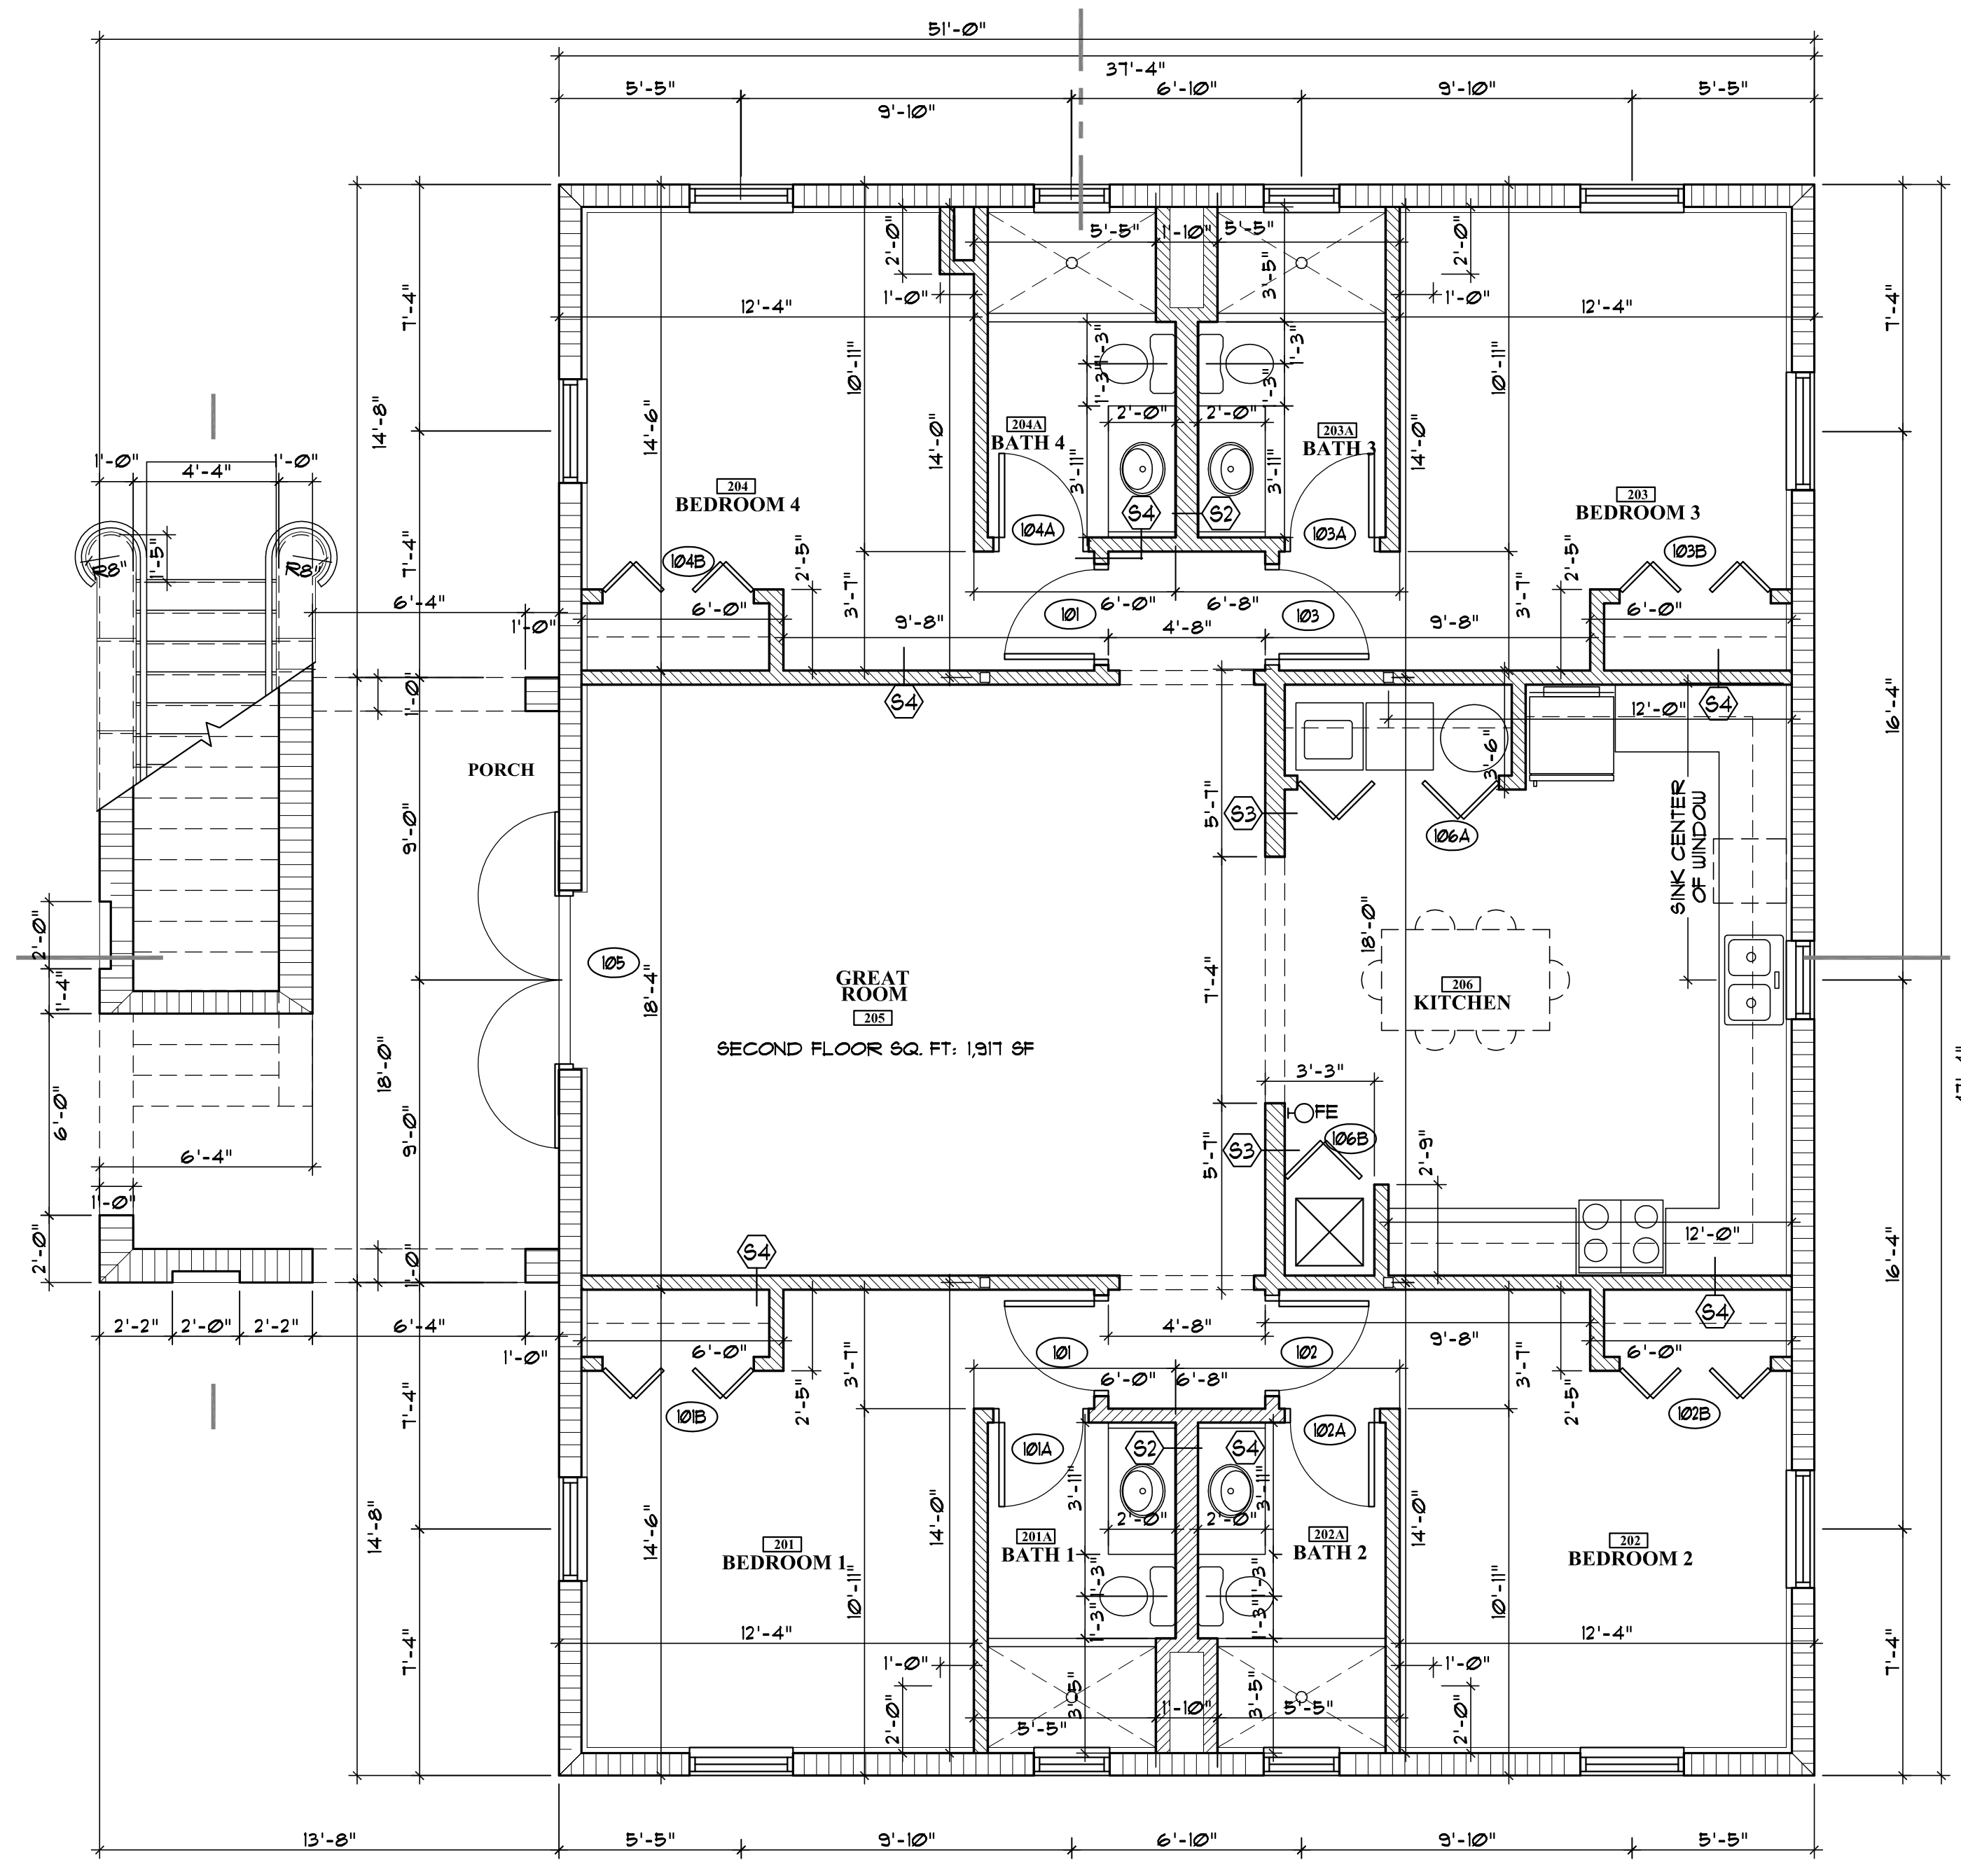

1 FIRST FLOOR PLAN
1/4" = 1'-0"

| FINISH SCHEDULE | | | | | | | | | | APPLIANCES SCHEDULE | | | | | | | | | | WALL TYPES | | | | | | | | | |
|-----------------|------|------|-------|---------|--------------|------|------|-------|---------|----------------------|--|--|--|--|--|--|--|--|--|------------|--|--|--|--|--|--|--|--|--|
| FIRST FLOOR | | | | | SECOND FLOOR | | | | | (U-*) WALL FINISH | | | | | | | | | | | | | | | | | | | |
| RM. NO. | WALL | BASE | FLOOR | CEILING | RM. NO. | WALL | BASE | FLOOR | CEILING | | | | | | | | | | | | | | | | | | | | |
| 101 | | | | | 201 | | | | | | | | | | | | | | | | | | | | | | | | |
| 101A | (**) | | | | 201A | (**) | | | | | | | | | | | | | | | | | | | | | | | |
| 102 | | | | | 202 | | | | | | | | | | | | | | | | | | | | | | | | |
| 102A | (**) | | | | 202A | (**) | | | | | | | | | | | | | | | | | | | | | | | |
| 103 | | | | | 203 | | | | | | | | | | | | | | | | | | | | | | | | |
| 103A | (**) | | | | 203A | (**) | | | | | | | | | | | | | | | | | | | | | | | |
| 104 | | | | | 204 | | | | | | | | | | | | | | | | | | | | | | | | |
| 104A | (**) | | | | 204A | (**) | | | | | | | | | | | | | | | | | | | | | | | |
| 105 | | | | | 205 | | | | | | | | | | | | | | | | | | | | | | | | |
| 106 | | | | | 206 | | | | | | | | | | | | | | | | | | | | | | | | |
| | | | | | | | | | | (B-*) BASE FINISH | | | | | | | | | | | | | | | | | | | |
| | | | | | | | | | | (F-*) FLOOR FINISH | | | | | | | | | | | | | | | | | | | |
| | | | | | | | | | | (C-*) CEILING FINISH | | | | | | | | | | | | | | | | | | | |