


EST. 1988

RICK GONZALEZ, A.I.A.
PRESIDENT AR - 0014172
300 CLEMATIS STREET - 3RD FLR.
WEST PALM BEACH
FLORIDA 33401
PH: (561) - 659 - 2383
FAX: (561) - 659 - 5546
www.regarchitects.com

CORPORATION NUMBER
AA-0002447

ZACARA FARM
BUILDING "E"
CARE TAKERS

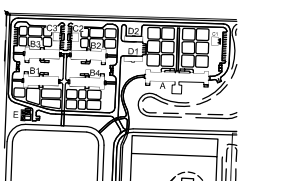

WELLINGTON, FL. 33449



REVISIONS	NO.
10-10-12 OWNER/PERMITTING	1
11-16-12 COORDINATION	2
	3
	4

DATE MAY 18, 2012

SCALE 1/4"=1'-0"

DRAWN DM

CHECKED VK/REG

REG No. 12001

© 2012


OWNERSHIP AND USE OF THESE DOCUMENTS & SPECIFICATIONS AS INSTRUMENTS OF SERVICE ARE AND SHALL REMAIN THE PROPERTY OF THE ARCHITECT WHETHER THE PROJECT THEY ARE MADE FOR IS EXECUTED OR NOT. THEY SHALL NOT BE USED BY THE OWNER OR OTHERS ON OTHER PROJECTS OR FOR ADDITIONS TO THIS PROJECT BY OTHERS, EXCEPT BY AGREEMENT IN WRITING AND WITH APPROPRIATE COMPENSATION TO THE ARCHITECT.

FLOOR PLAN

CONSTRUCTION DOCUMENTS

A-1.01

PERMIT SUBMITTAL

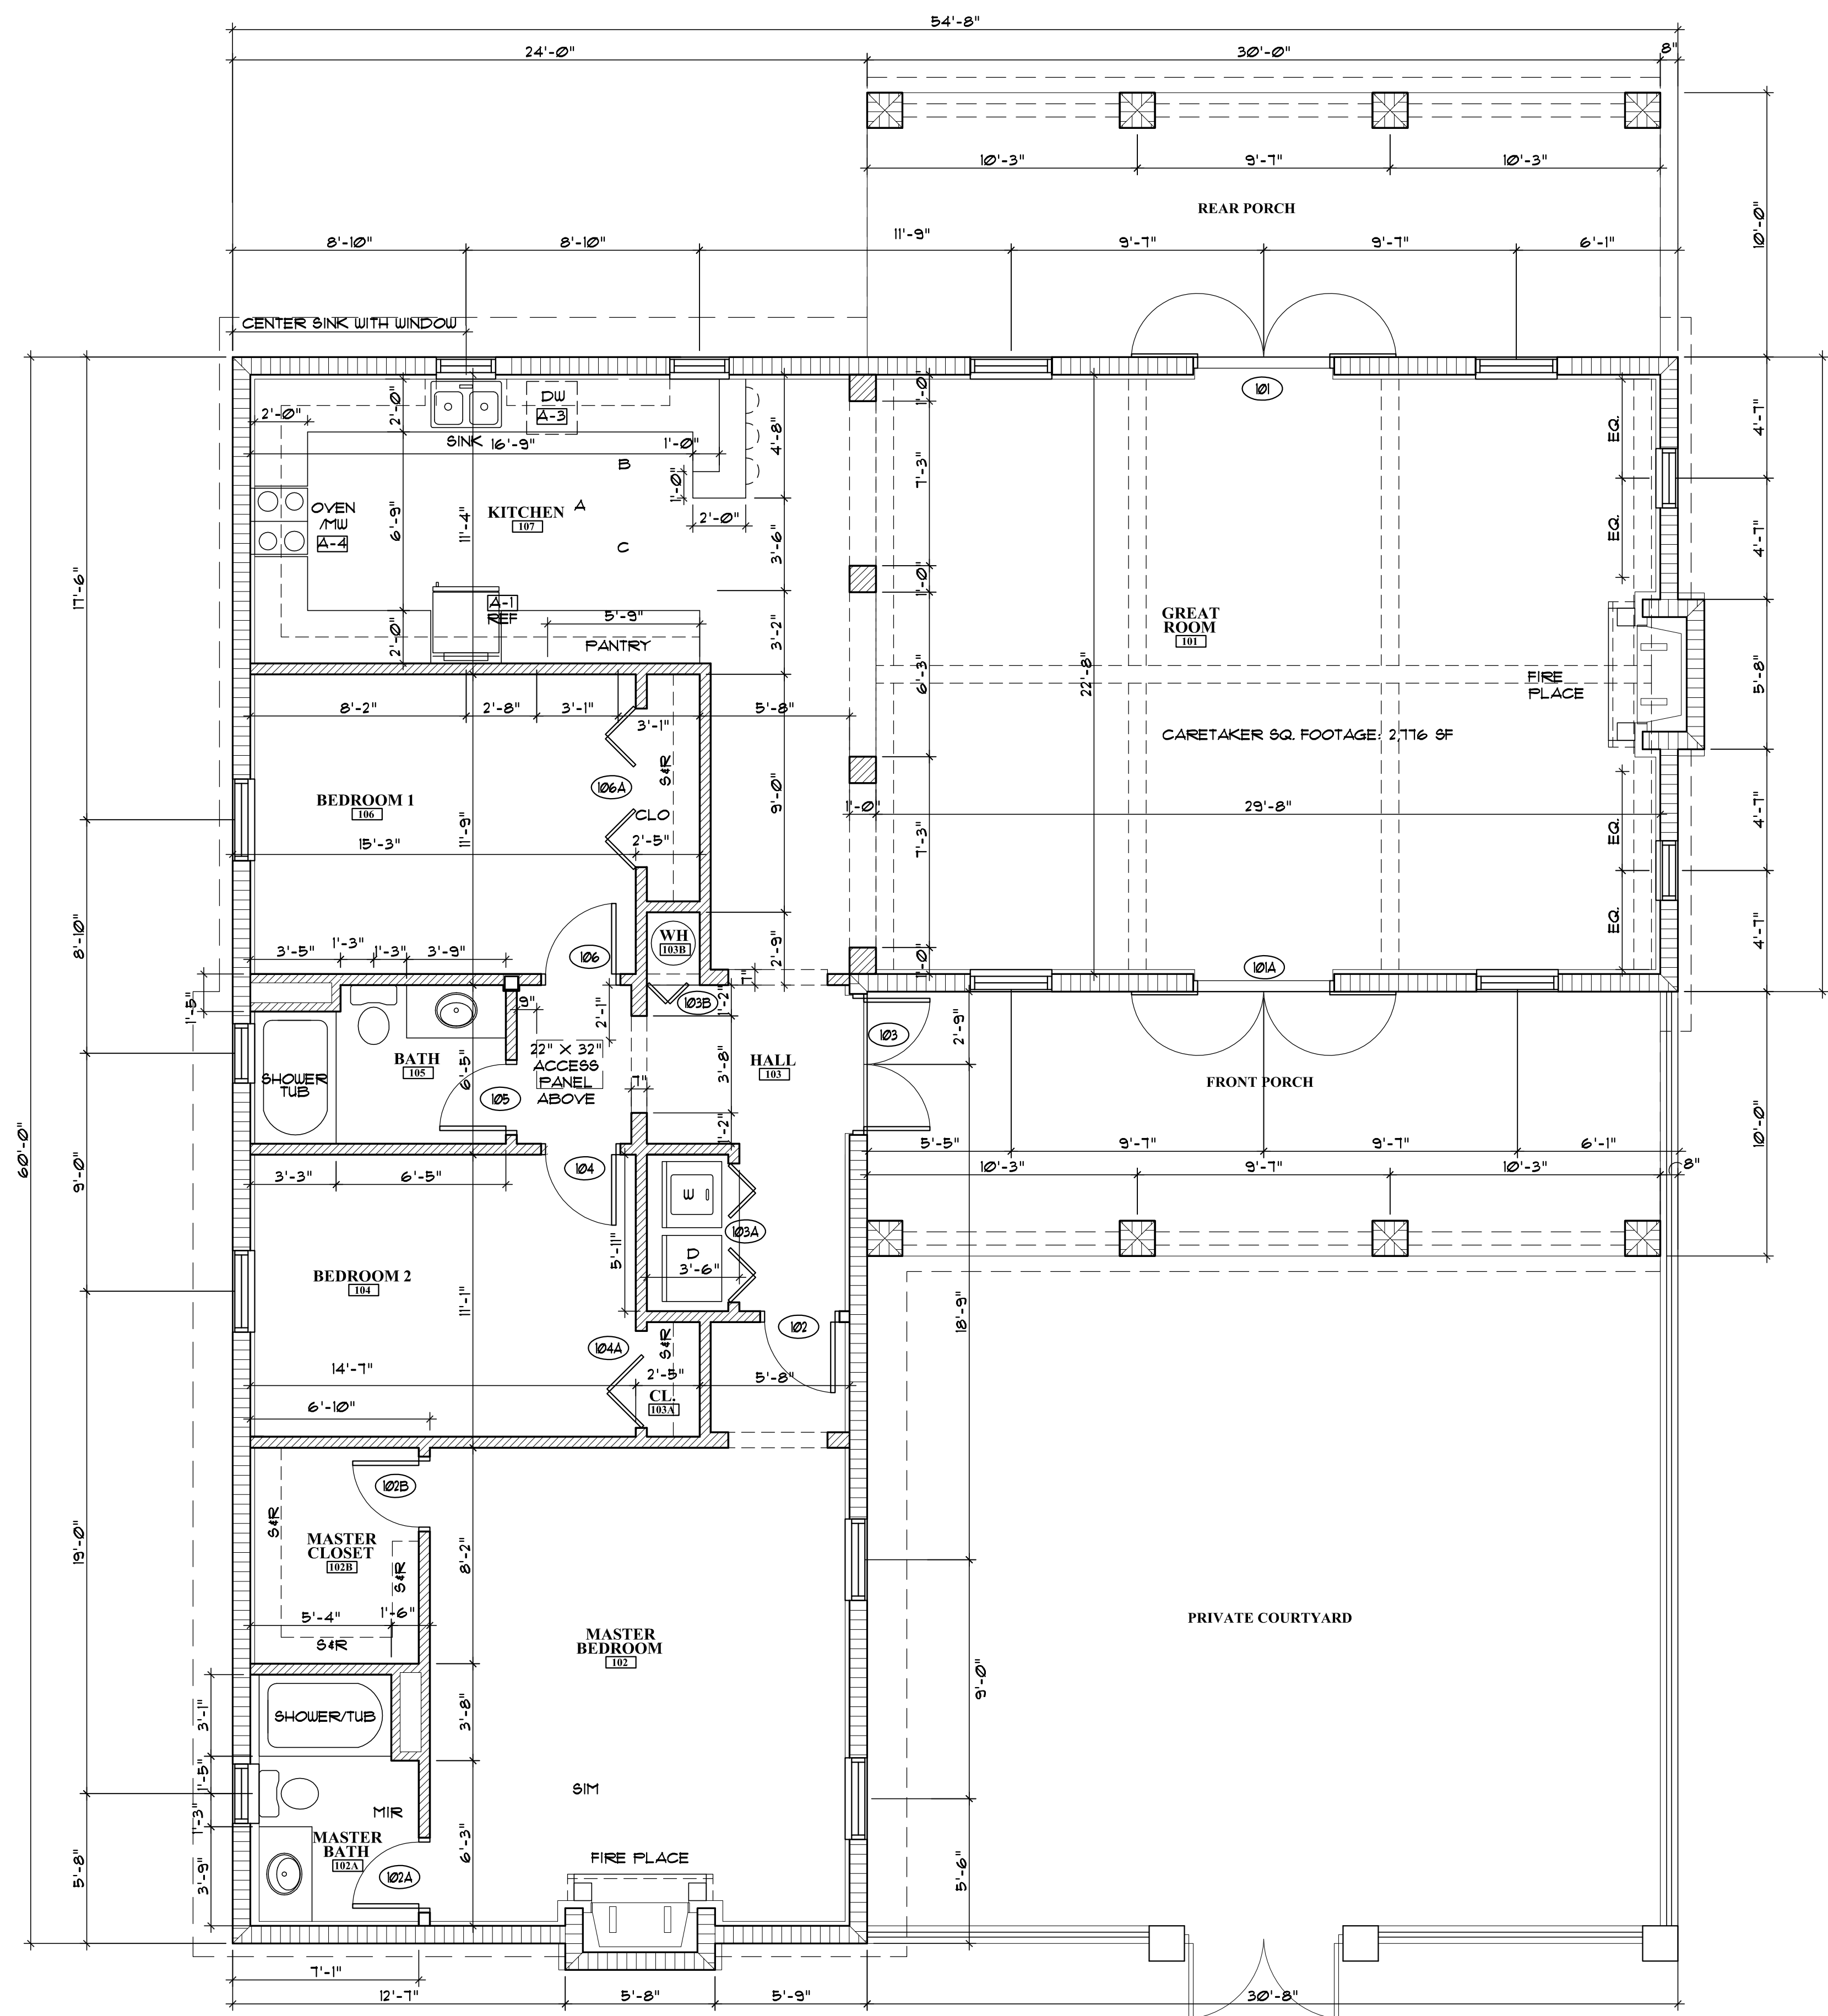

FINISH SCHEDULE					(W-*) WALL FINISH			
RM. NO.	WALL	BASE	FLOOR	CEILING	TAG	MATERIAL	DESCRIPTION	COLOR
101	W-2	B-2	F-5	C-2	W-1	NONE		
102	W-2	B-2	F-5	C-2	W-2	PAINT	(1) COAT PFG 6-2 DRYWALL PRIMER (2) COAT PFG EGGSHELL ENAMEL	PASTEL
102A	W-2 (**)	B-3	F-5	C-2	W-3	TILE	6X6 CERAMIC TILE	
102B	W-2	B-2	F-5	C-2				
103	W-2	B-2	F-5	C-2				
103A	W-2	B-2	F-5	C-2				
103B	W-2	B-2	F-5	C-2				
104	W-2	B-2	F-5	C-2				
104A	W-2	B-2	F-5	C-2				
105	W-2 (**)	B-3	F-5	C-2	B-2	WOOD 4"		
106	W-2	B-2	F-5	C-2	B-3	CERAMIC TILE 4"		
106A	W-2	B-2	F-5	C-2				
107	W-2	B-2	F-5	C-2				
107A	W-2	B-2	F-5	C-2				
107B	W-2	B-2	F-5	C-2				

(*) SHOWER (W-3) (B-1)
PORCHES (F-4)
SHLV - SHELVES

WALL TYPE		APPLIANCES SCHEDULE				
STEEL STUD		TAG	DESCRIPTION	REFERENCE	COLOR	MANUFACT.
(S)	TYPICAL STUD PARTITION (NOT LABELED) - ONE LAYER OF 5/8" GUB ON ONE OR BOTH SIDES OF 3 5/8" MTL. STUDS @ 24" O.C.	A-1	STANDARD REFRIG.		W/B	GENERAL ELECT.
		A-2	NONE		W/B	GENERAL ELECT.
		A-3	STANDARD DISHWASHER		W/B	GENERAL ELECT.
		A-4	STANDARD OVEN		W/B	GENERAL ELECT.
		A-5	WASHER/DRYER STACKABLE		W/B	WHIRLPOOL
		A-1	MICROWAVE		W/B	GENERAL ELECT.

W/B - WHITE OF BLACK

WALL TYPES NOTES

- PROVIDE ACOUSTICAL SEALANT AT ALL WALLS WITH SOUND ATTENUATION BLANKETS.
- ALL STUDS SHALL BE SPACED AT 24" O.C. UNLESS NOTED OTHERWISE. ALL FURRING CHANNELS SHALL BE SPACED AT 24" O.C. UNLESS NOTED OTHERWISE.
- WHERE CHASE, FILASTER AND COLUMN ENCLOSURES OCCUR, GYPSUM BD. MAY BE OMITTED ON CONCEALED SIDE UNLESS REQUIRED FOR FIRE RATING.
- WHERE GYPSUM BD. ABUTS CMU CONSTRUCTION PROVIDE CONTINUOUS J-MOLD AT JOINT.
- PROVIDE MOISTURE RESISTANT WALL BOARD AT ALL WET LOCATIONS
- UNLESS OTHERWISE NOTED, FLAN DIMENSIONS ARE TAKEN FROM FACE OF CMU OR CONCRETE TO FACE OF FINISH, OR FACE OF FINISH TO FACE OF FINISH.
- DOORS NOT OTHERWISE DIMENSIONED SHALL BE 8" FROM FACE OF ADJACENT CMU OR CONCRETE WALL TO ROUGH DOOR OPENING AND 4" FROM FACE OF ADJACENT STUD WALL TO ROUGH DOOR OPENING.