


EST. 1988
RICK GONZALEZ, A.I.A.
PRESIDENT AR-0014172
300 CLEMATIS STREET - 3RD FLR.
WEST PALM BEACH
FLORIDA 33401
PH: (561) - 659 - 2383
FAX: (561) - 659 - 5546
www.regarchitects.com
CORPORATION NUMBER
AA-0002447

ZACARA FARM

BUILDING "G1"
MANURE / DUMPSTER

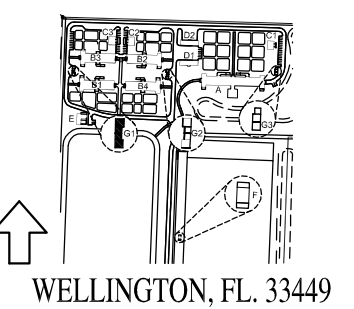

WELLINGTON, FL. 33449



REVISIONS	NO.
	▲
	▲
	▲
	▲

DATE OCTOBER 18, 2012
SCALE AS NOTED
DRAWN DM
CHECKED VK/REG
REG No. 12001
© 2012


OWNERSHIP AND USE OF THESE DOCUMENTS & SPECIFICATIONS AS INSTRUMENTS OF SERVICE ARE AND SHALL REMAIN THE PROPERTY OF THE ARCHITECT WHETHER THE PROJECT THEY ARE MADE FOR IS EXECUTED OR NOT. THEY SHALL NOT BE USED BY THE OWNER OR OTHERS ON OTHER PROJECTS OR FOR ADDITIONS TO THIS PROJECT BY OTHERS, EXCEPT BY AGREEMENT IN WRITING AND WITH APPROPRIATE COMPENSATION TO THE ARCHITECT.

FLOOR PLAN,
ELEVATIONS &
DETAILS


CONSTRUCTION DOCUMENTS

A-1.01


PERMIT SUBMITTAL

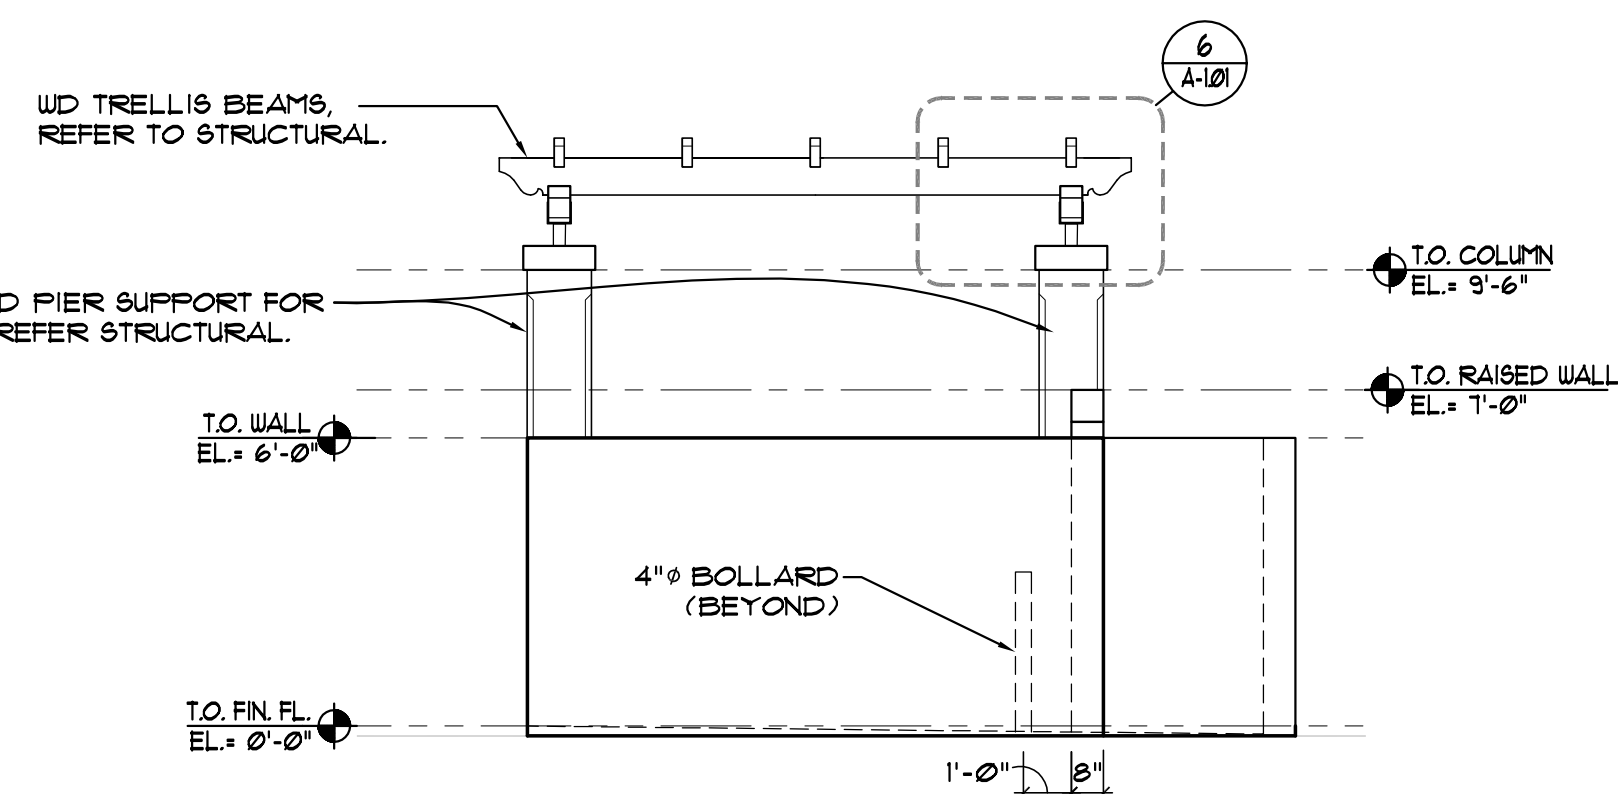


4 SIDE ELEVATION
1/4" = 1'-0"

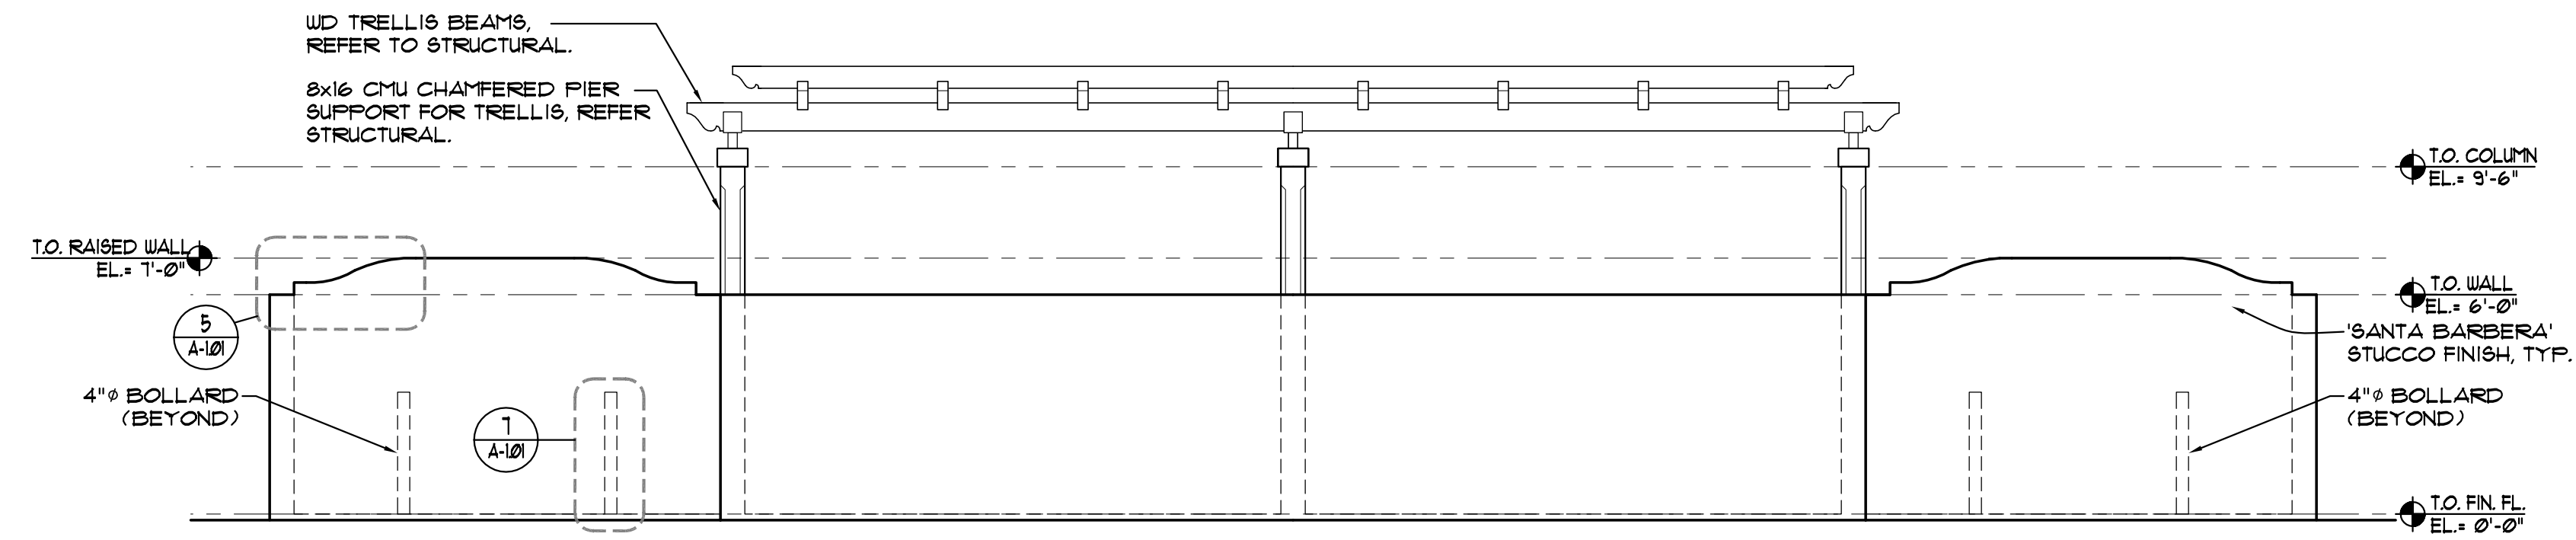


3 REAR ELEVATION
1/4" = 1'-0"

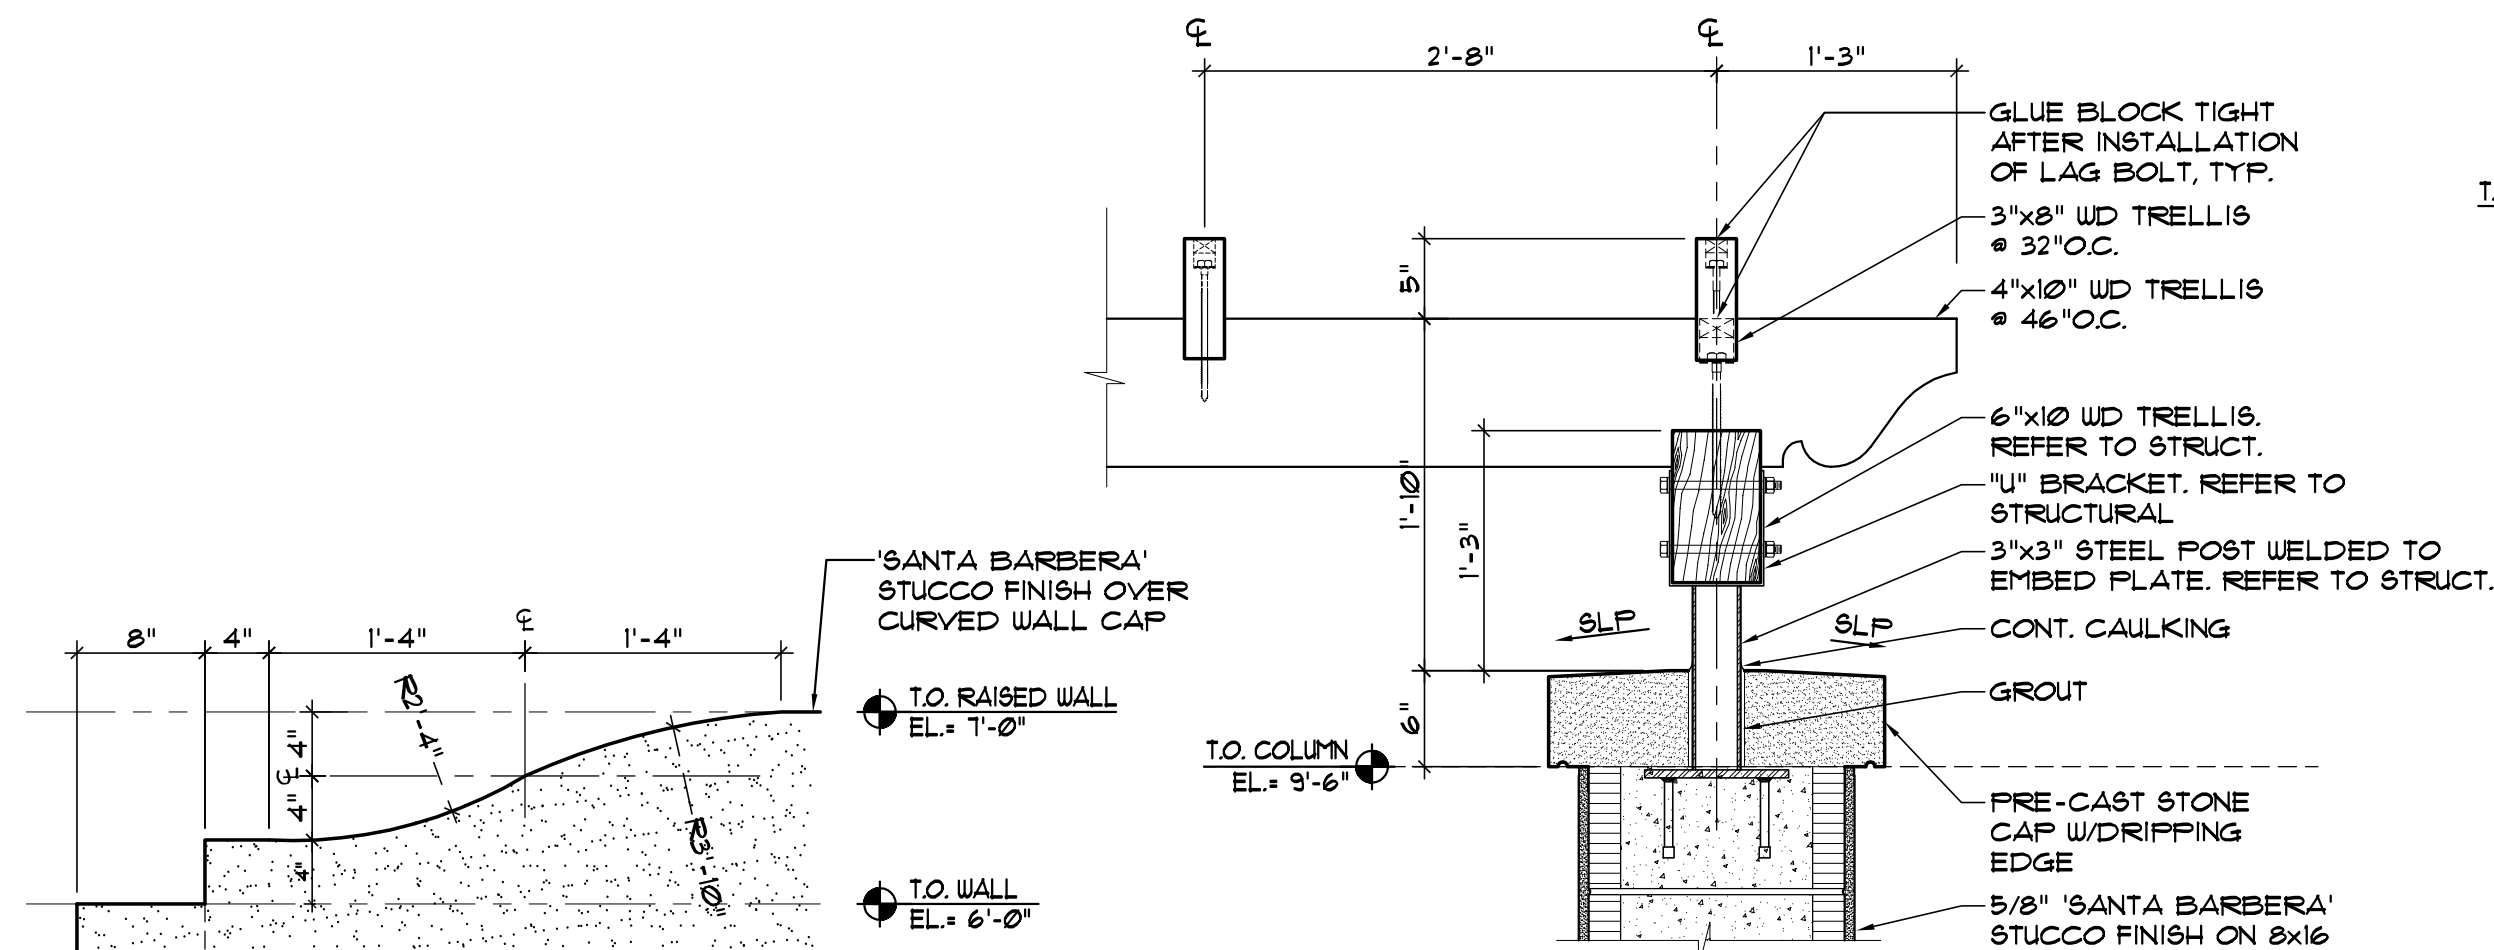


5 ELEVATION DETAIL
1" = 1'-0"

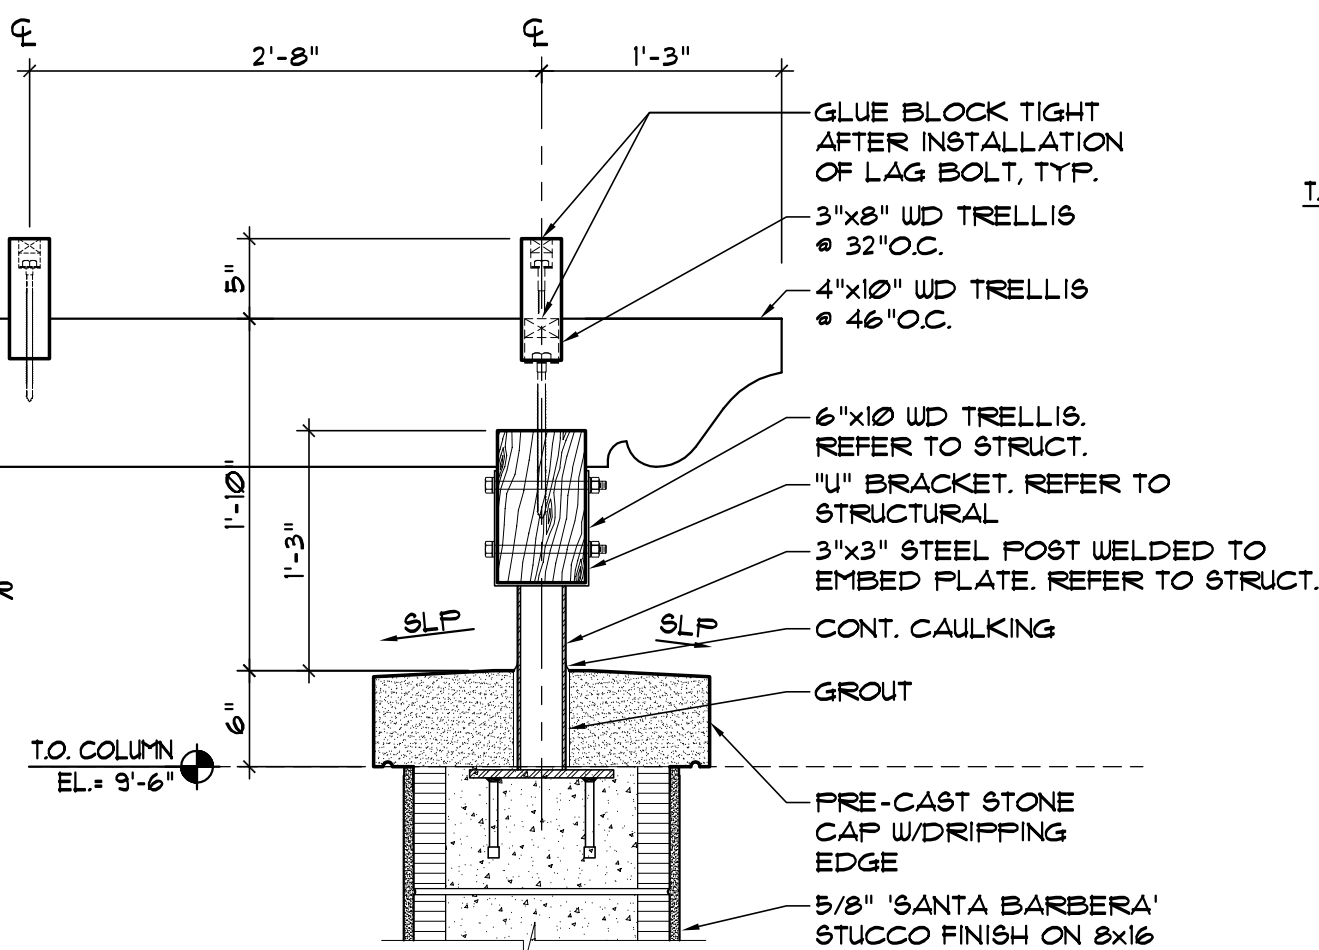


6 WOOD TRELLIS DETAIL
1" = 1'-0"

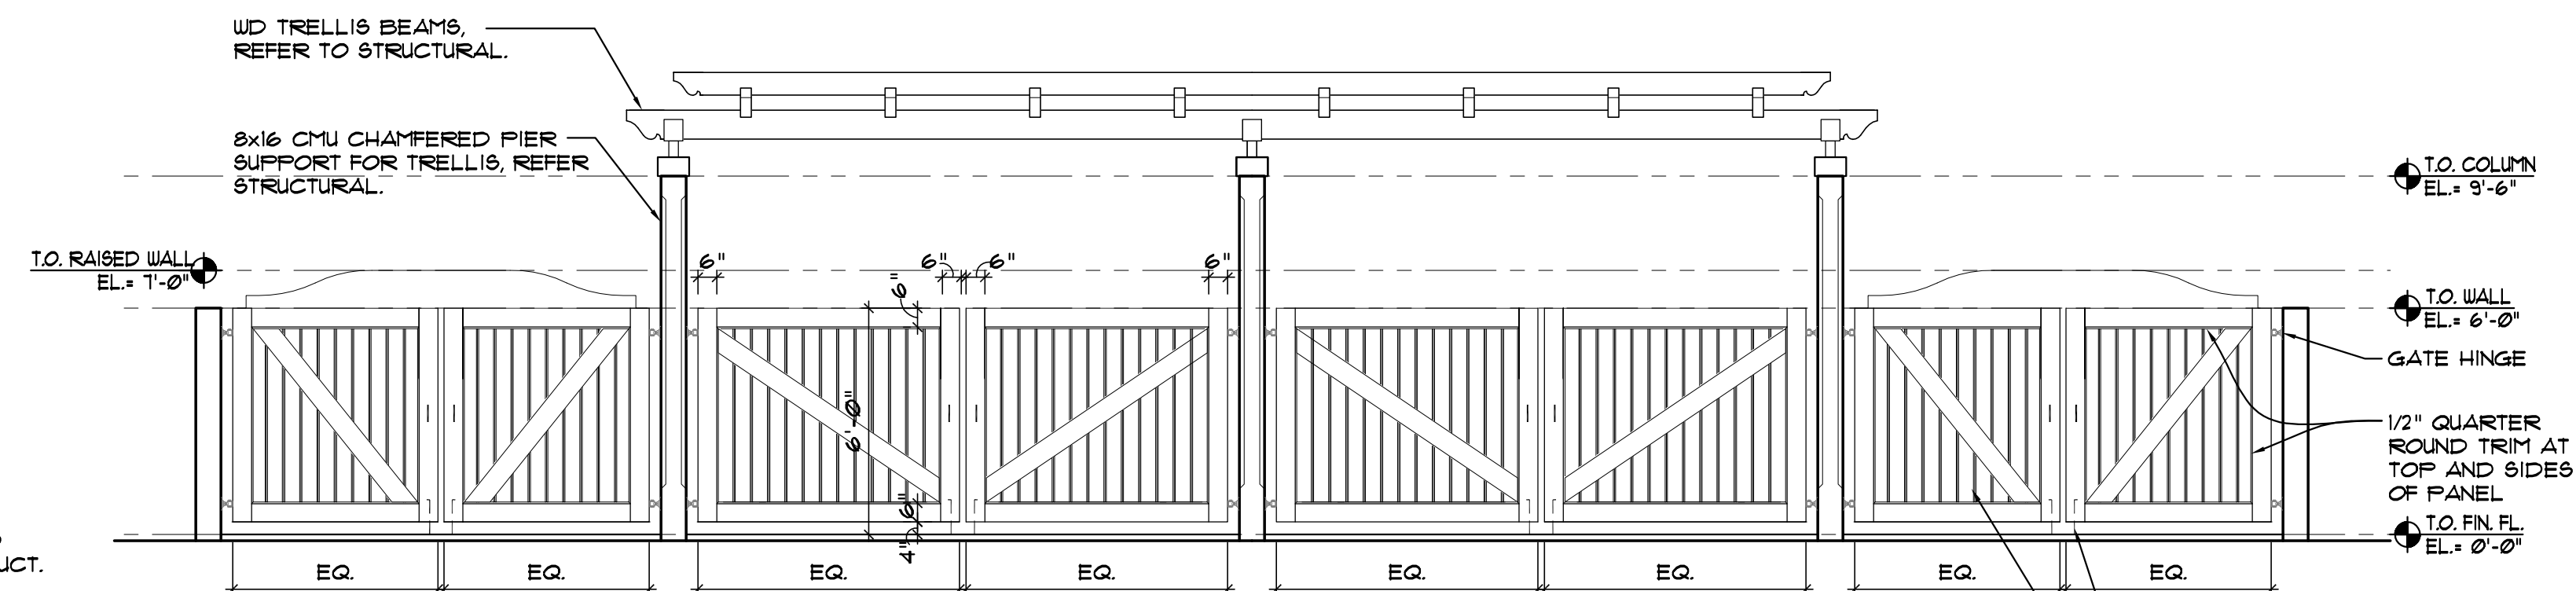


2 FRONT ELEVATION
1/4" = 1'-0"

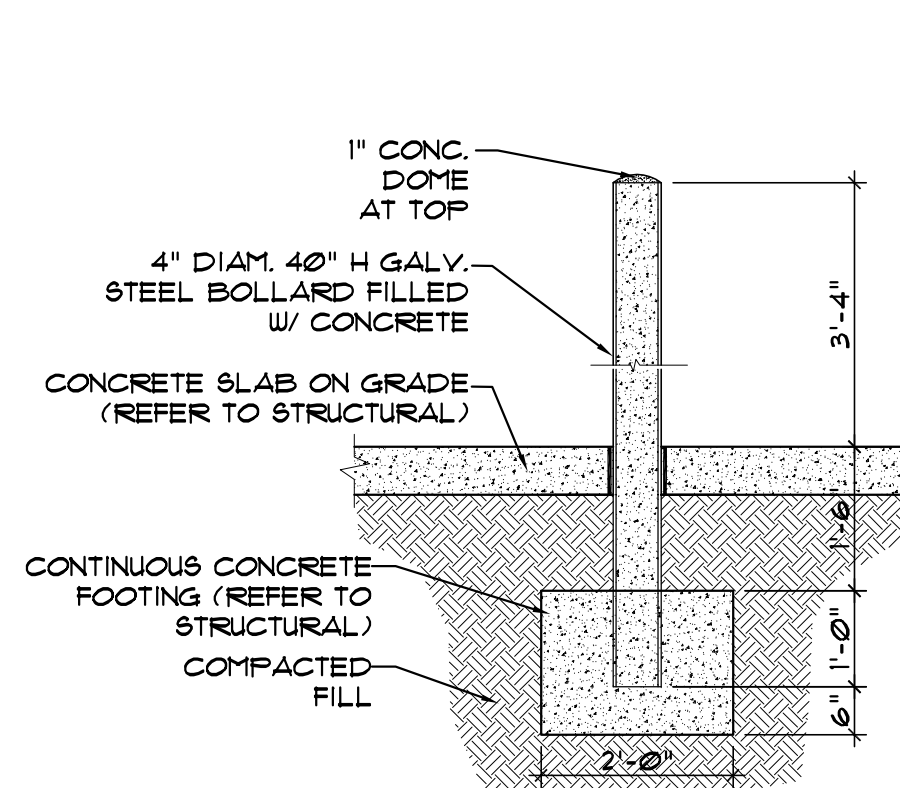

7 BOLLARD DETAIL
1/2" = 1'-0"

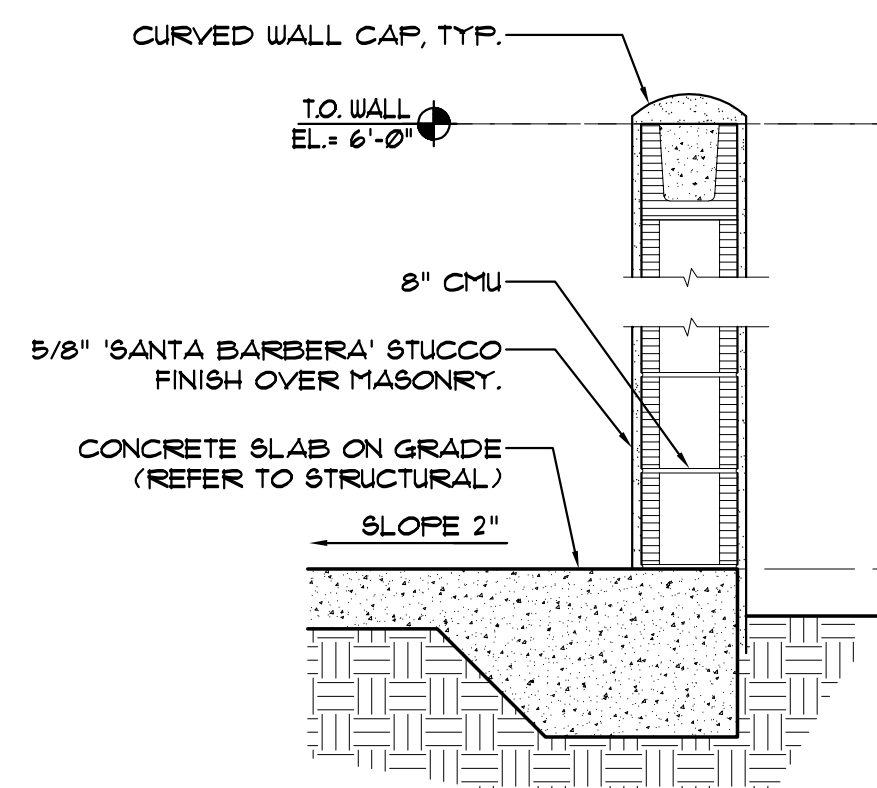

8 SECTION
3/4" = 1'-0"

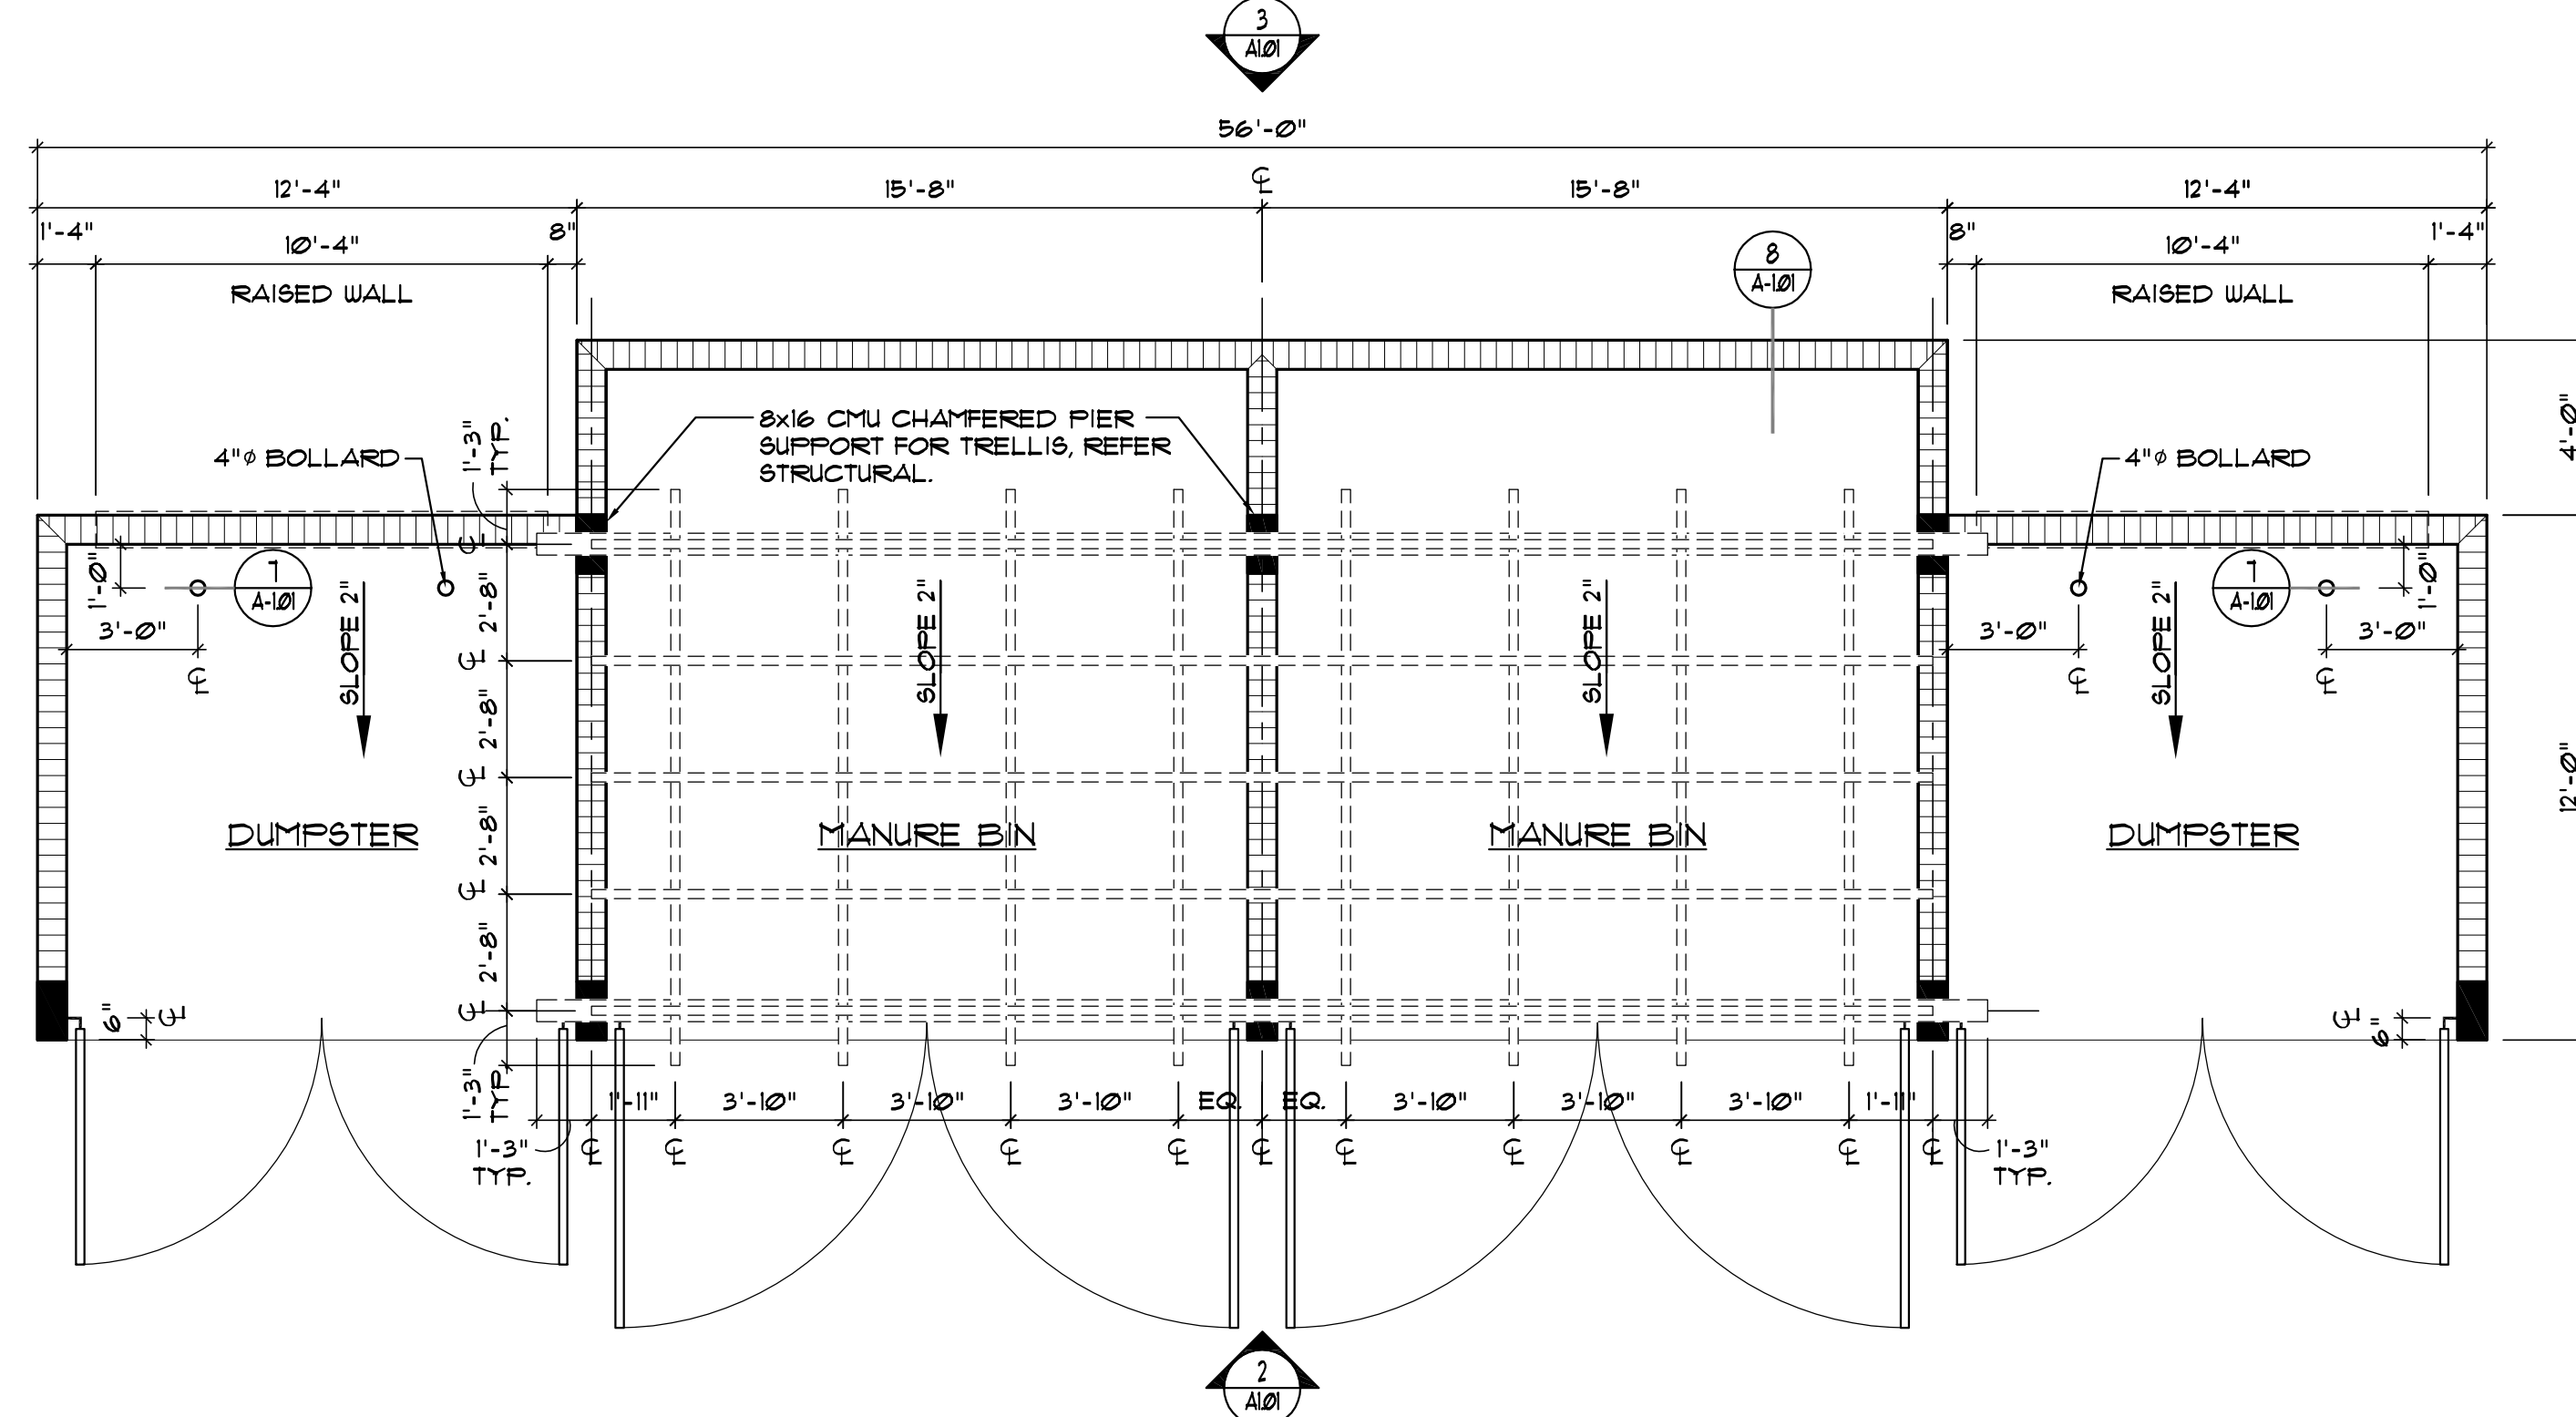

TOTAL SQ. FT.: 800 SQ. FT.

1 FLOOR PLAN
1/4" = 1'-0"