
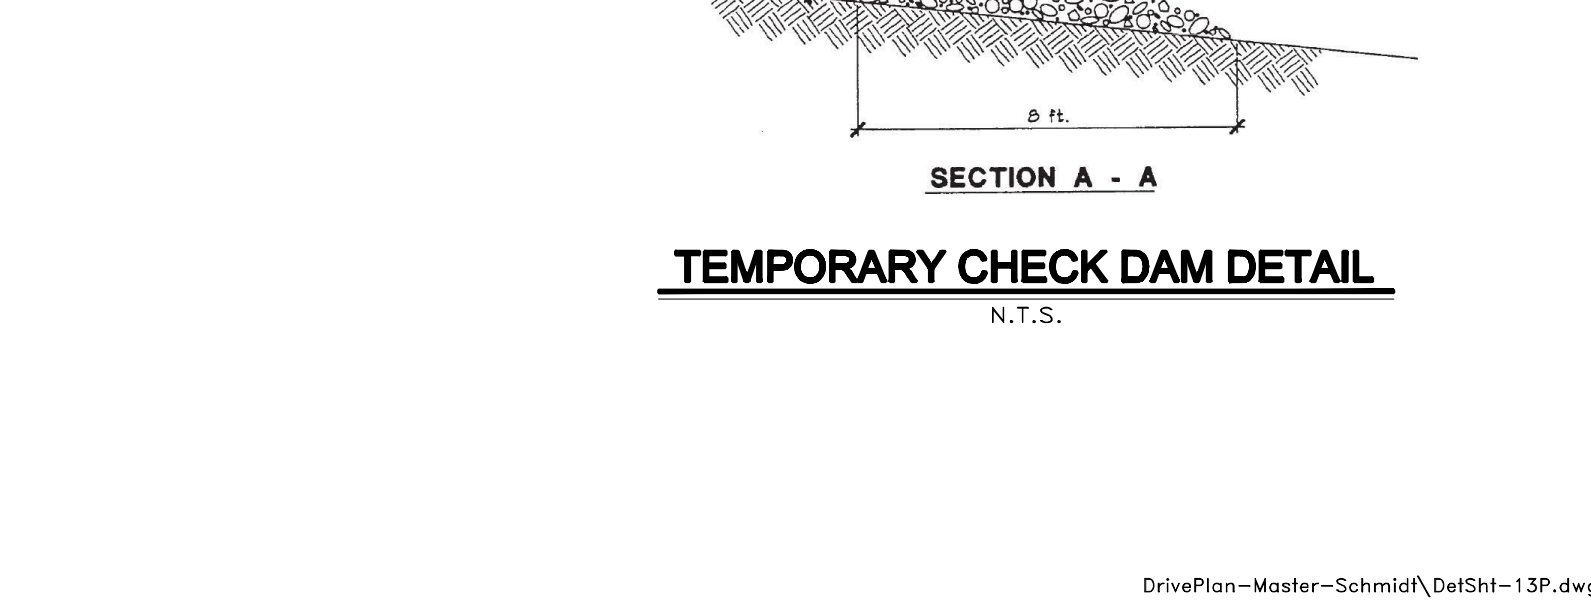
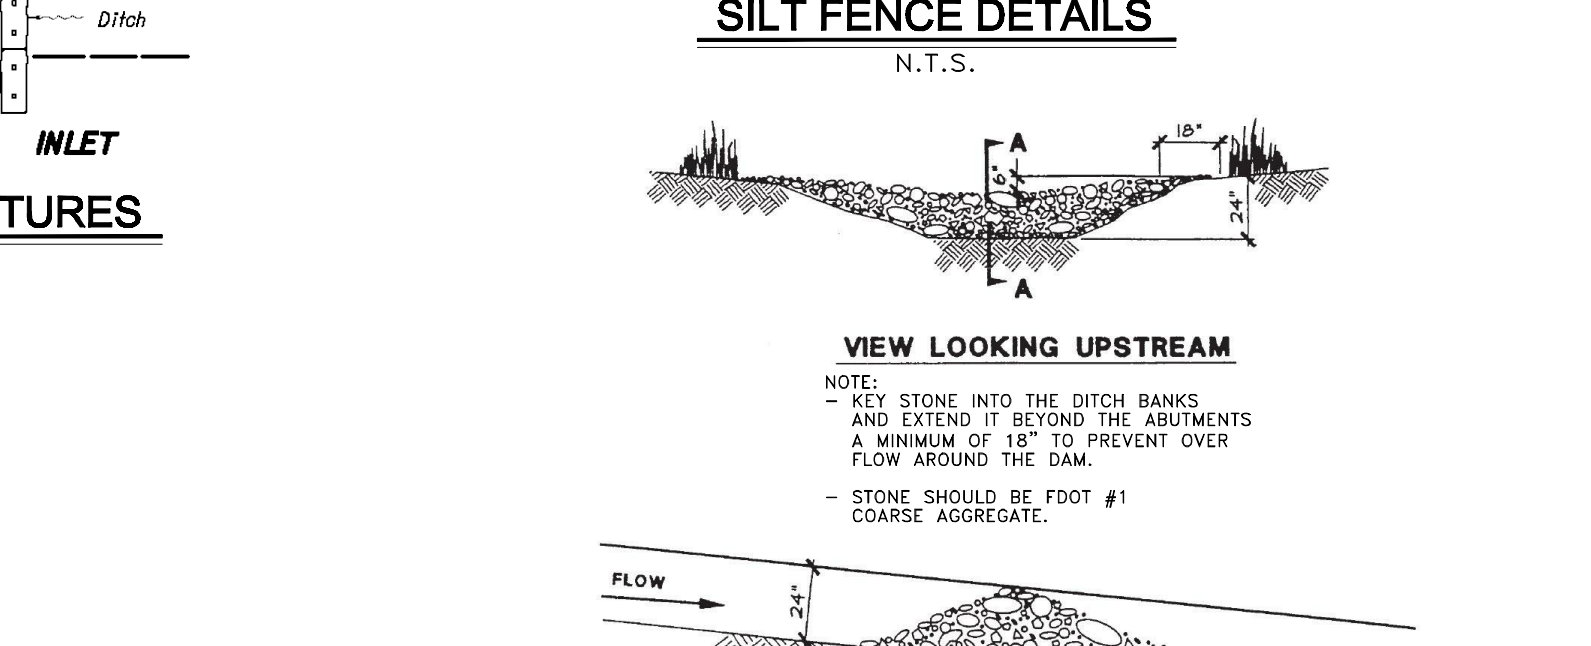
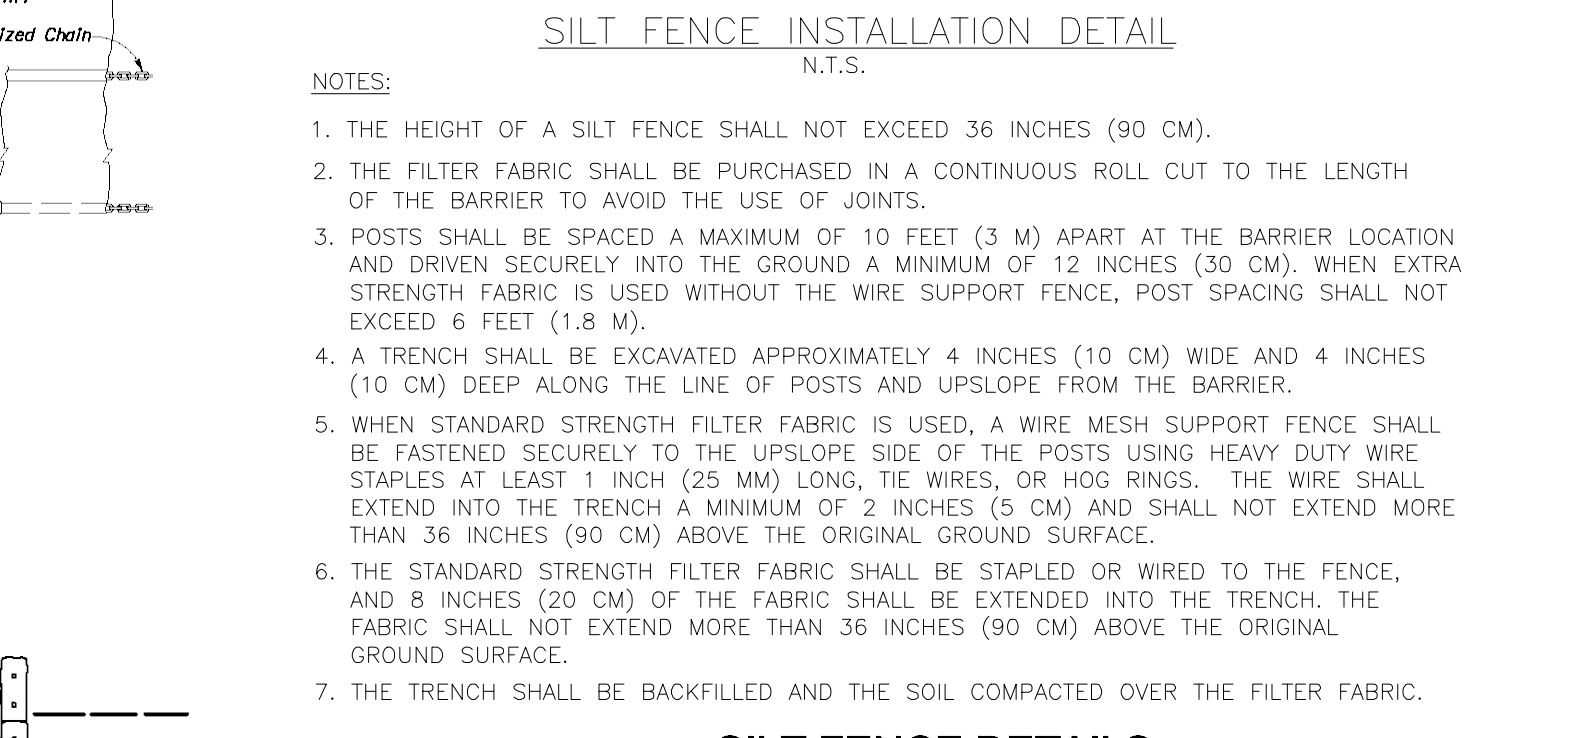
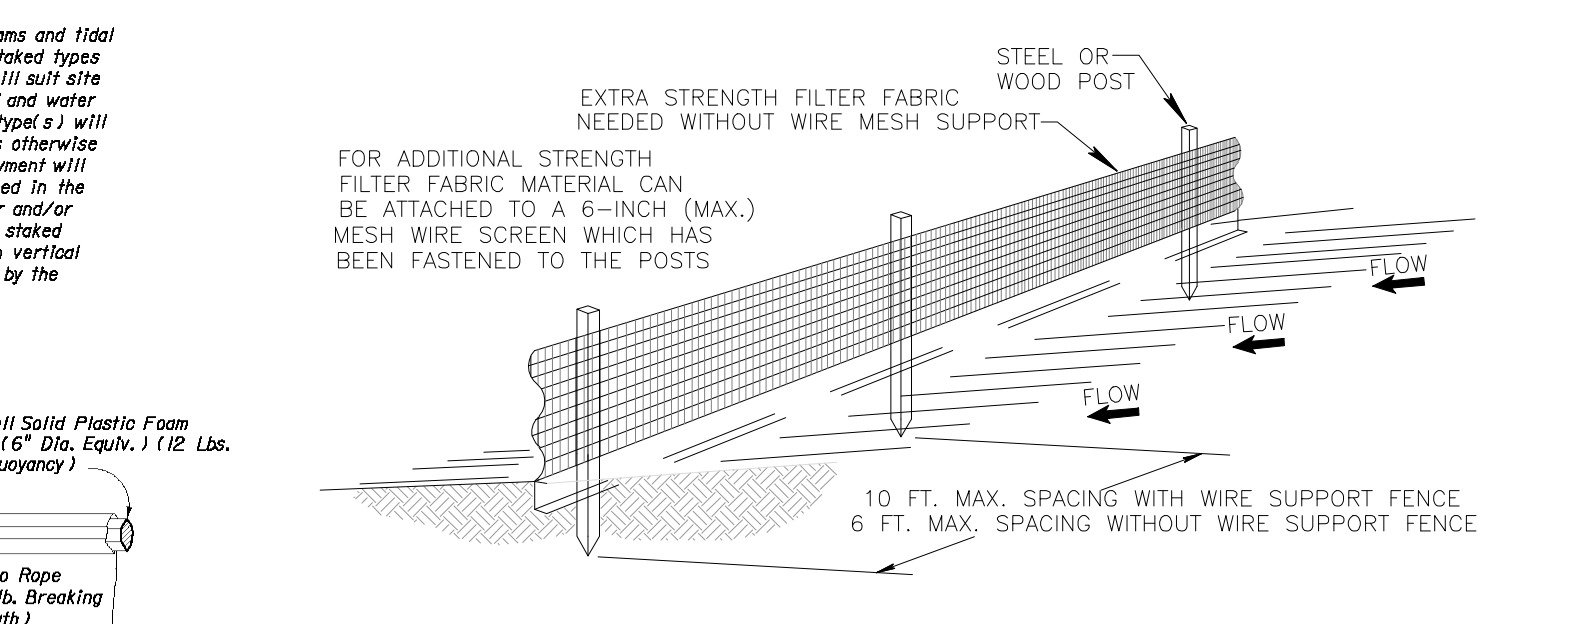
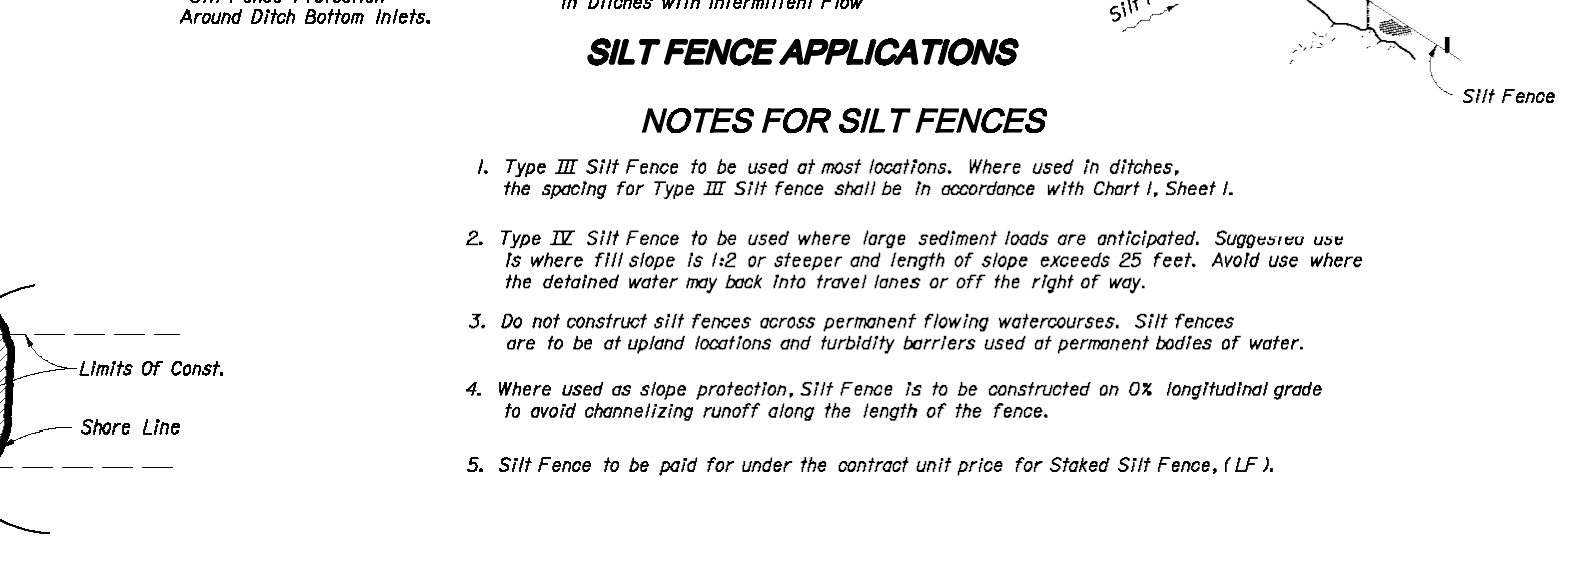
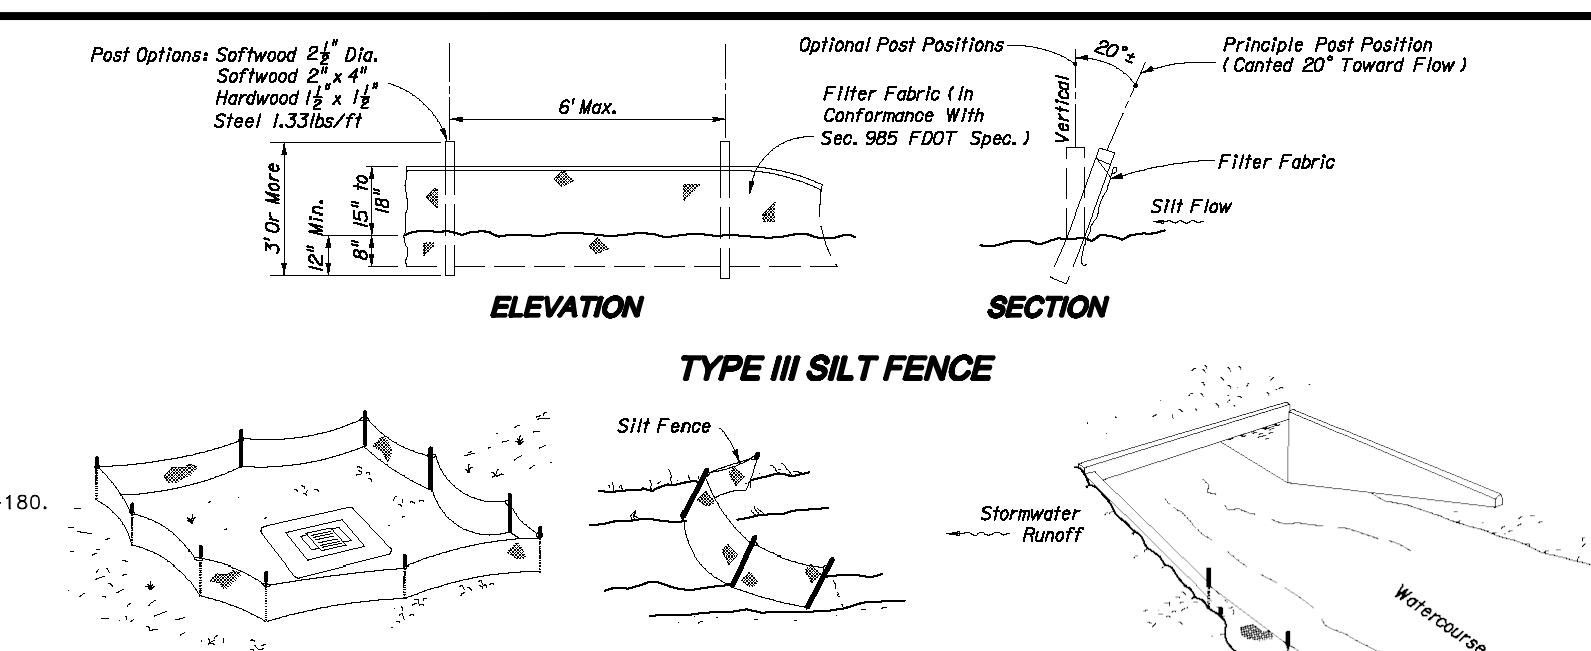
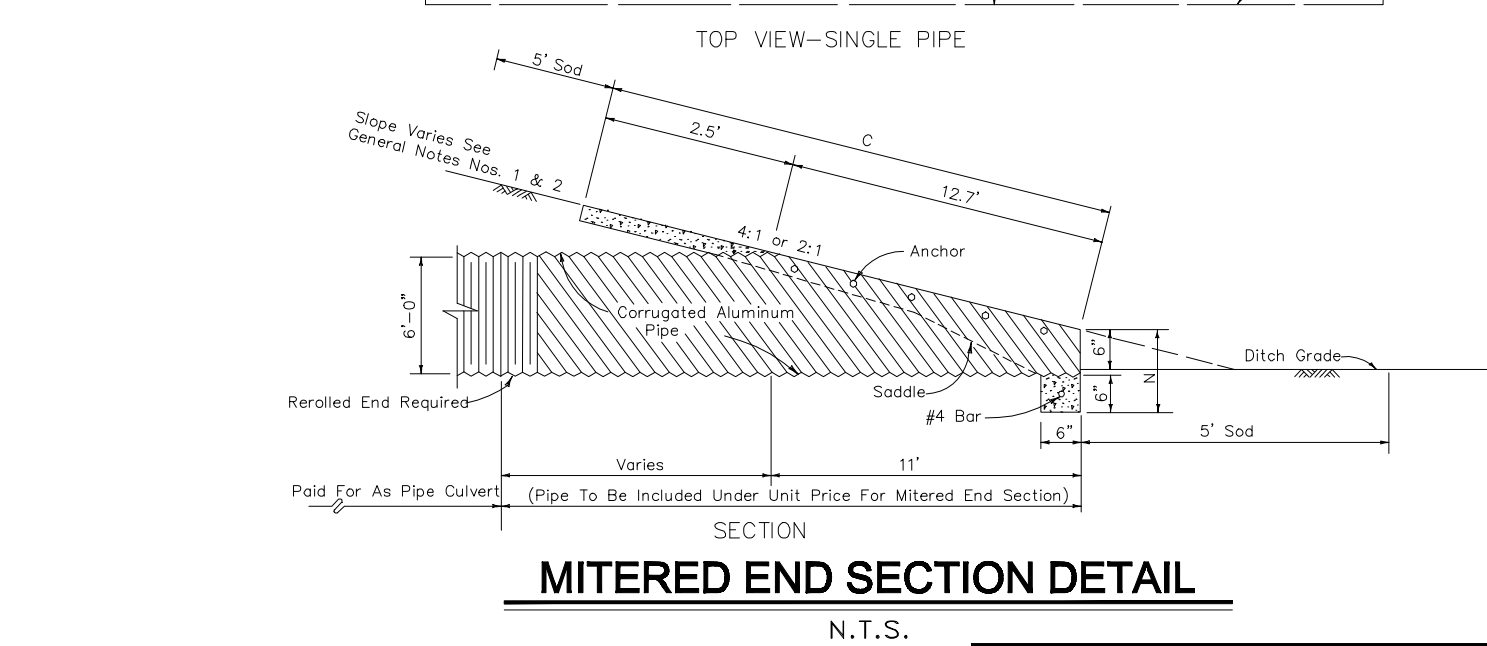
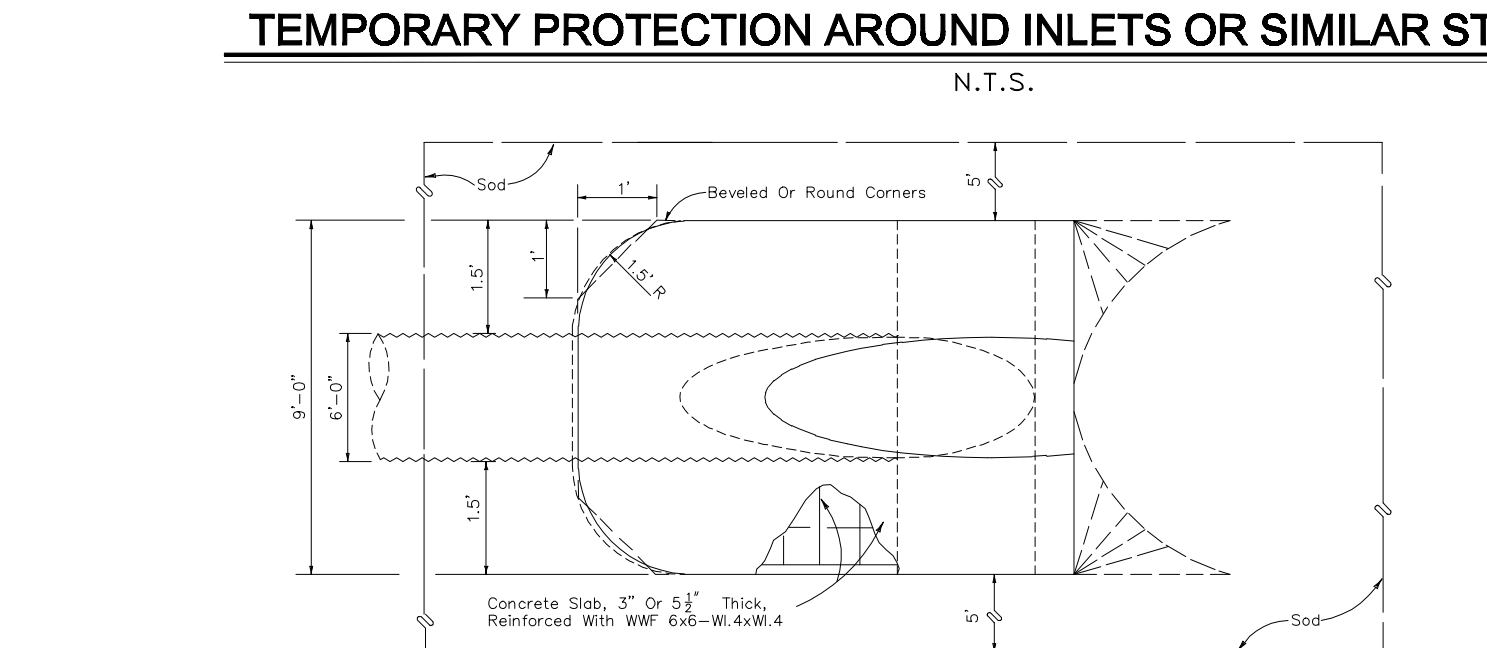
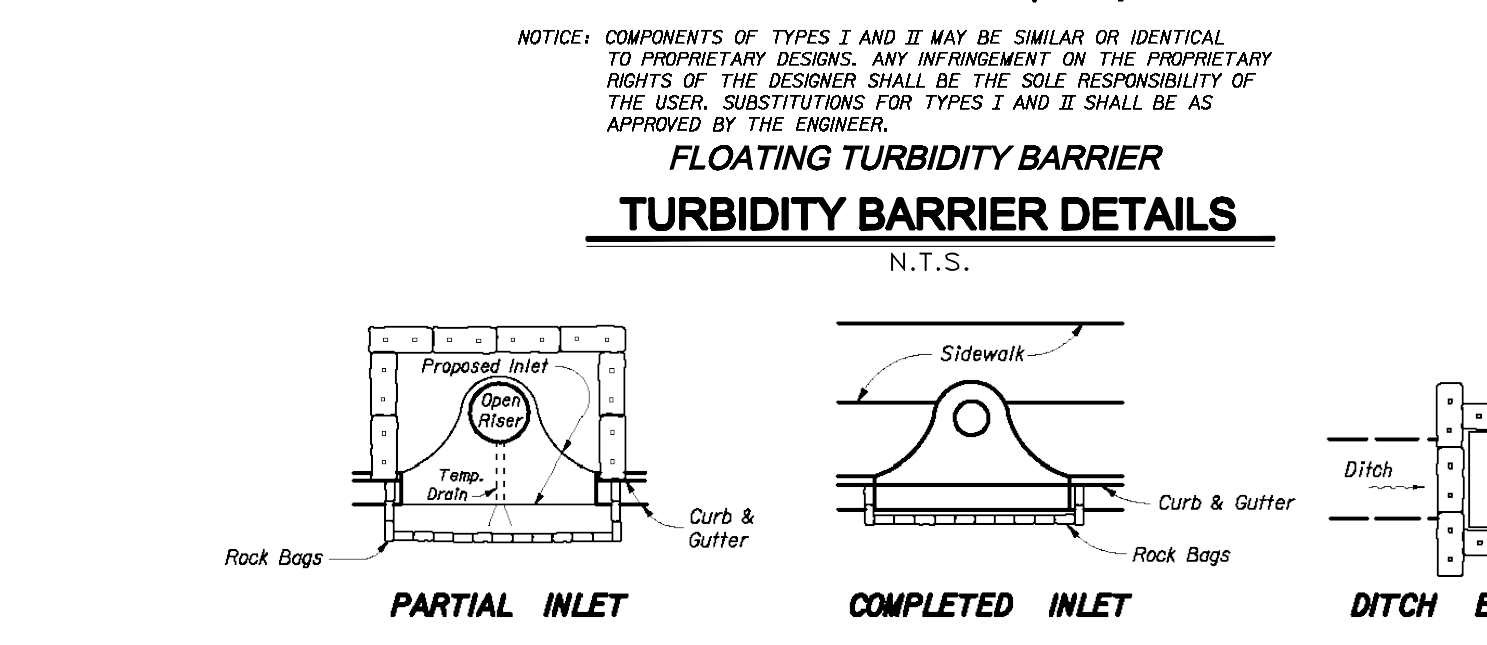
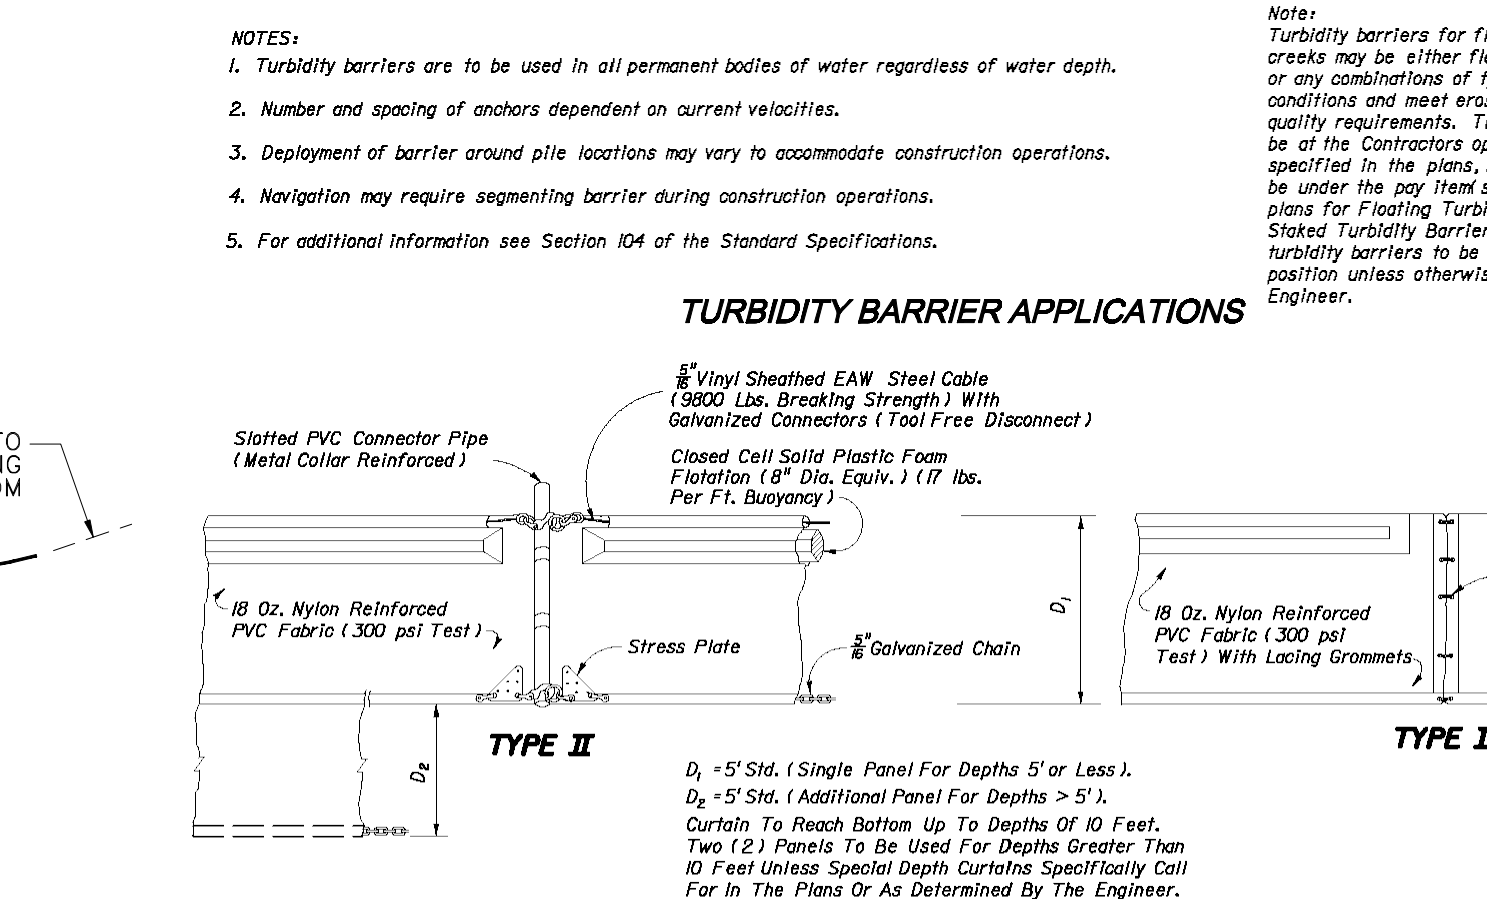
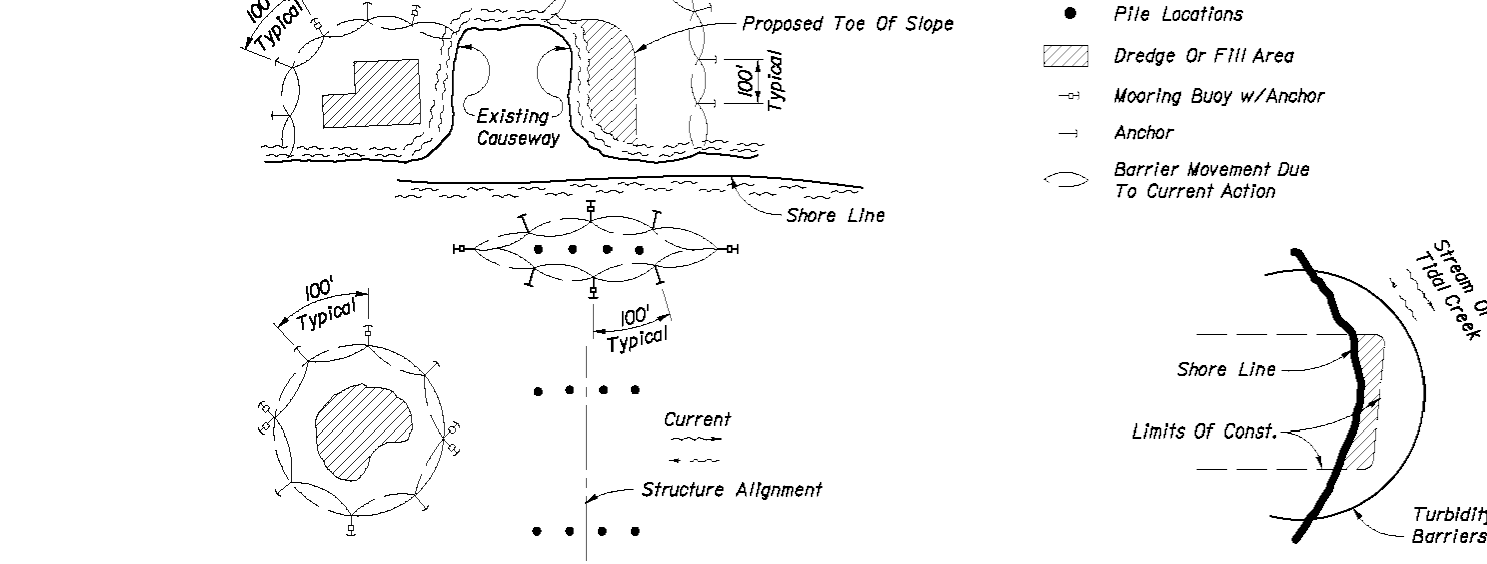


NOTE:
CONTRACTOR SHALL MAINTAIN SLOPES CONSISTENT WITH REMAINDER OF CANAL.

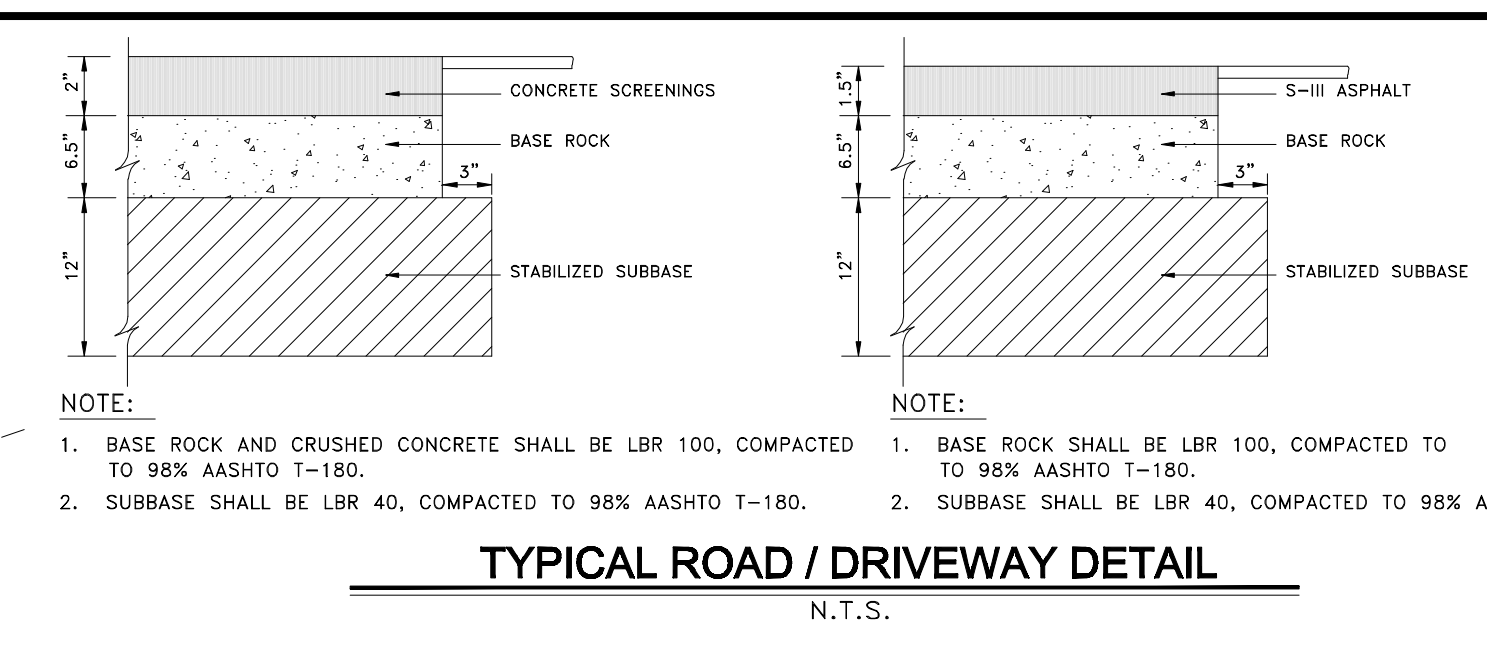

NO.	REVISION DESCRIPTION	DATE
1	REV.S PER CLIENT REQUEST - REMOVED HEADWALLS, REDUCED CULVERT SIZE	4/17/14
2	REV.S PER VOW, ADDED SODDING/RESLOPING NOTES, SHIFTED SOUTH CROSSING 40' SOUTH TO AVOID CONFLICT WITH CULVERT	5/13/14
3	REV.S PER VOW COMMENTS, ASPHALT DRIVEWAY, INVERTS & EXCAVATION DEPTHS/LIMITS, ADDED MES & SLOPE PROTECTION, CULVERT CHANGED TO CAP	7/28/14

HIGGINS ENGINEERING, INC.
4625 FOREST HILL BLVD.
WEST PALM BEACH, FLORIDA 33415
ENGINEERING BUSINESS NO. 4209
561-439-7807

ZACARA FARM CANAL CROSSINGS GRADING / DRAINAGE PLAN
5301 WELLINGTON PRESERVE BLVD.
VILLAGE OF WELLINGTON
FLORIDA 33909

DESIGNED: R.W.H. CHECKED: D.A.B. DATE: 5/12 SCALE: VARIES JOB NO.: 11-11.3 SHEET 2 OF 2

DrivePlan-Master-Schmid\DatSH-13P.dwg